



PARTITION TYPES

1" = 1'-0"

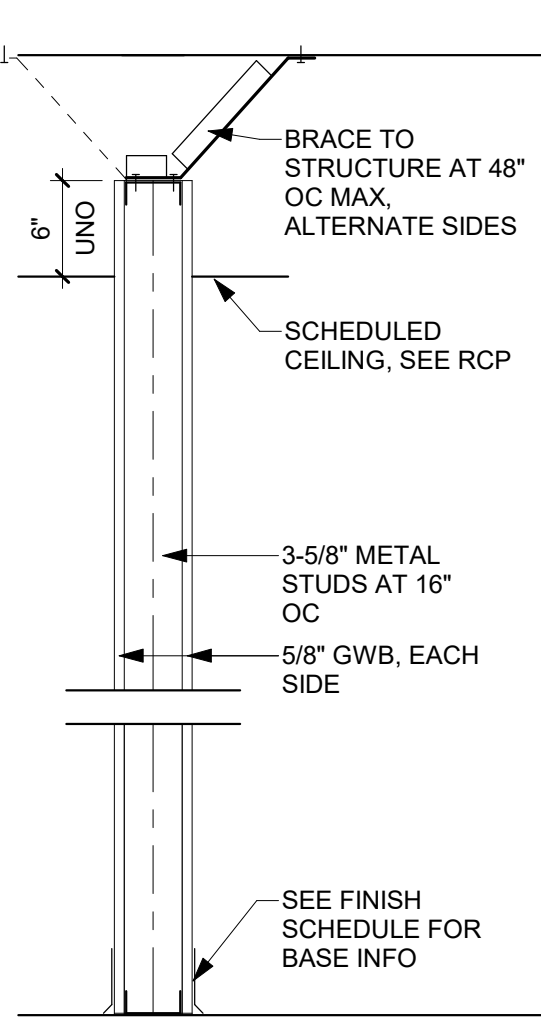


PLAN SYMBOL: W030
THICKNESS: 4-7/8"
RATING: NONE

W030 INTERIOR PARTITION

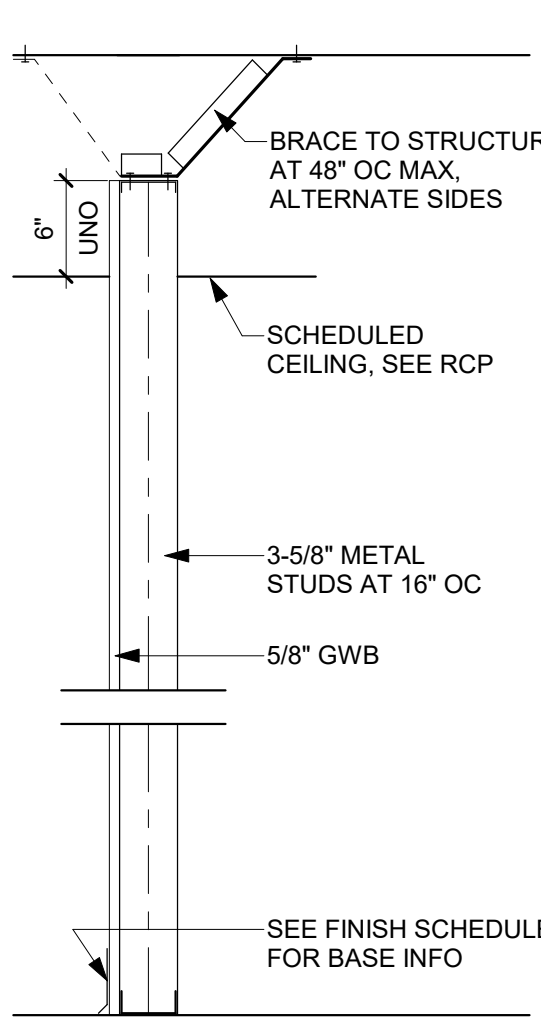


PLAN SYMBOL: W035
THICKNESS: 4-1/4"
RATING: NONE

W035 INTERIOR PARTITION

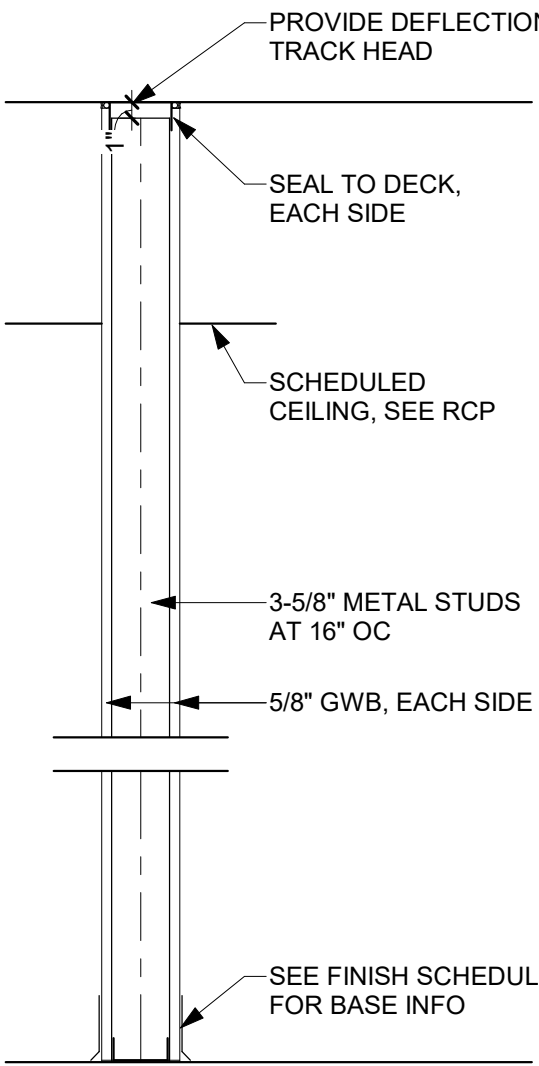

PLAN SYMBOL: W038
THICKNESS: 4-7/8"
RATING: NONE

W038 INTERIOR PARTITION

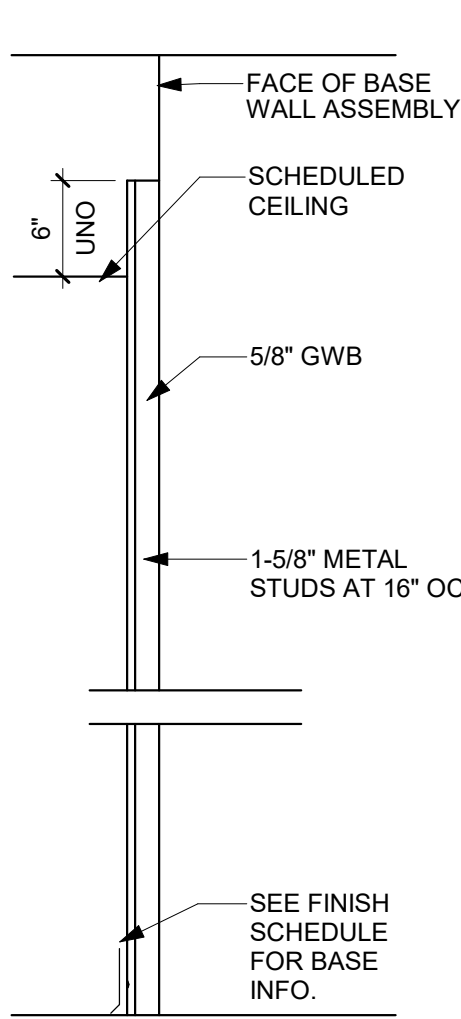

PLAN SYMBOL: B
THICKNESS: 2-1/4"
RATING: NONE

B MODIFICATION "B"

INTERIOR PARTITION NOTES

1. NOTIFY ARCHITECT IF ANY ABOVE CEILING ANGLED BRACING LENGTH EXCEEDS 12'-0"
2. METAL STUD PARTITIONS ARE NOT TO EXCEED A MAXIMUM MID-SPAN DEFLECTION OF L/420
3. PROVIDE MOISTURE RESISTANT GYP BOARD IN WET AREAS. WET AREAS INCLUDE BUT ARE NOT LIMITED TO JANITOR CLOSETS, RESTROOMS, KITCHENS, NEAR DRINKING FOUNTAINS, UNCONDITIONED SPACES, ETC.
4. PROVIDE TILE BACKER PANEL ILO GYP BOARD IN WALLS TO RECEIVE TILE FINISH.



DOOR SCHEDULE

NUMBER	TYPE	DOOR			FRAME			HARDWARE SET	COMMENTS
		WIDTH	HEIGHT	FINISH	MATERIAL	FINISH	TYPE		
101a	D11	3'-0"	7'-0"	EP-1	HM	EP-1	FH-2	EXT-MTL	
101b	D11	3'-0"	7'-0"	EP-1	HM	EP-1	FH-2	EXT-MTL	
101c	D11	3'-0"	7'-0"	EP-1	HM	EP-1	FH-2	EXT-MTL	
101d	D11	3'-0"	7'-0"	EP-1	HM	EP-1	FH-2	EXT-MTL	
102	D02	3'-0"	7'-0"	P-2	HM	P-1	FH-2	INT-CLASSROOM	
103	D02	3'-0"	7'-0"	P-2	HM	P-1	FH-2	INT-CLASSROOM	
104	D02	3'-0"	7'-0"	P-2	HM	P-1	FH-2	INT-CLASSROOM	
105	D02	3'-0"	7'-0"	P-2	HM	P-1	FH-2	INT-CLASSROOM	
106	D01	3'-0"	7'-0"	P-2	HM	P-1	FH-2	INT-OFFICE	
107	D01	3'-0"	7'-0"	P-2	HM	P-1	FH-2	INT-IT/STOR	


DOOR SCHEDULE NOTES:

1. PROVIDE TEMPERED GLASS IN ALL DOORS WITH GLAZING UNO

DOOR TYPES

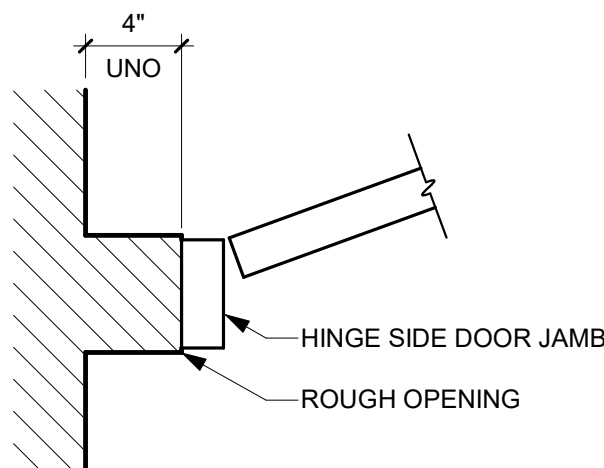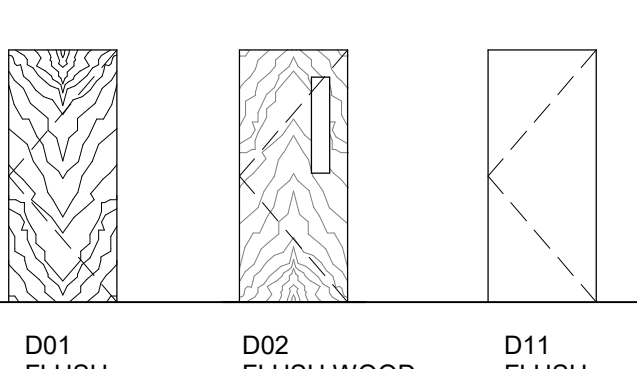

TYP RO FROM WALL
1 1/2" = 1'-0"

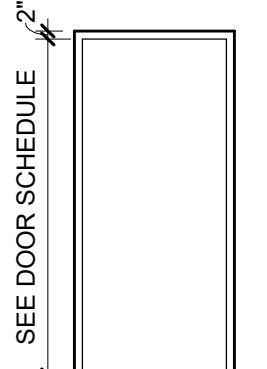

FH2
1/4" = 1'-0"


GLAZING LEGEND

LOCATION	CODE	COLOR	DESCRIPTION
EXTERIOR	GL-1	CLEAR, BOTH LITES	1" INSULATED GLAZING UNIT: 1/4" OUTDOOR LITE, SOLARBAN 70 (SURFACE 2) + 1/2" AIRSPACE + CLEAR 1/4" INDOOR LITE SHGC: 0.27; VLT: 64%; U-VALUE: 0.28


T = TEMPERED GLAZING

EXTERIOR FRAMES: F01-F02

B&D: KAWNEER 451T CENTER GLAZED STOREFRONT SYSTEM (4-1/2") OR APPROVED EQUAL
FINISH: CLEAR ANODIZED
ALL GLAZING GL-1

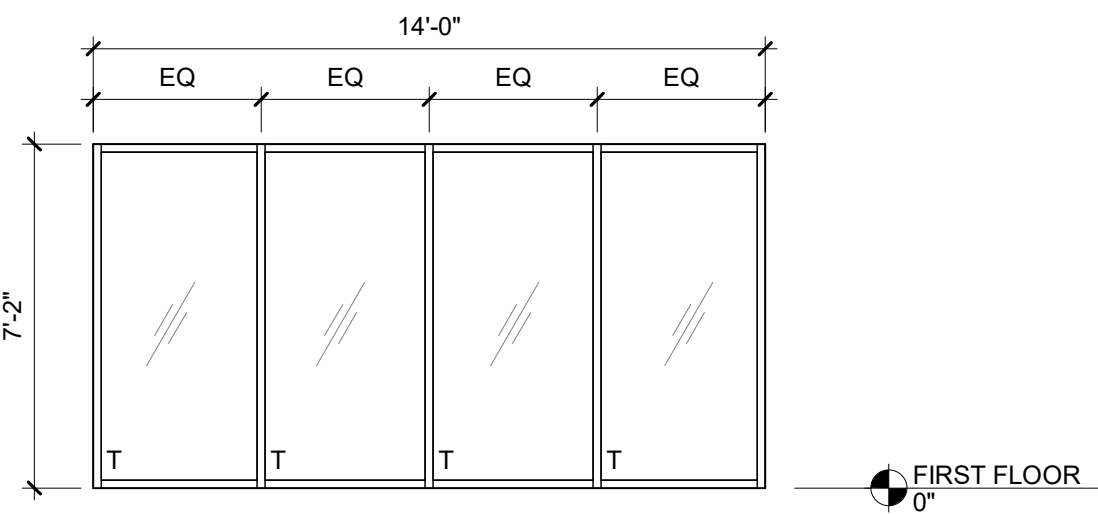


F02
1/4" = 1'-0"

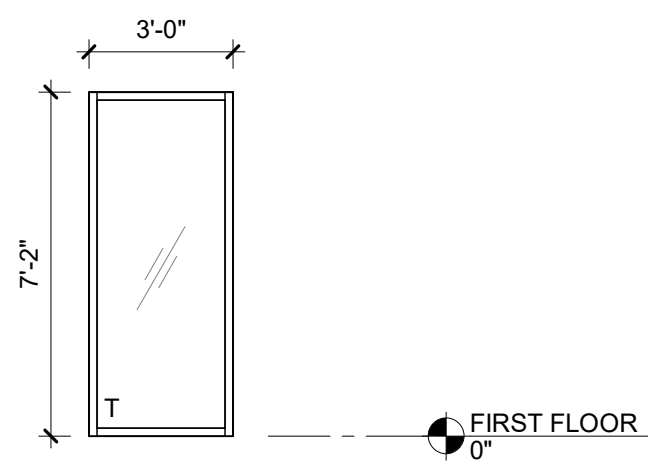

F01
1/4" = 1'-0"

INTERIOR FINISH SCHEDULE PRODUCTS LISTED ARE BASIS OF DESIGN. PROVIDE SPECIFIED PRODUCT OR APPROVED EQUAL

	CODE	MATERIAL	MANUFACTURER	PATTERN	COLOR	SIZE/DESCRIPTION	LOCATION
WALL FINISHES	P-1	PAINT	SHERWIN WILLIAMS		EXTRA WHITE		INTERIOR; ABOVE WALL BASE
WALL BASES	WB-1	RUBBER BASE	TARKETT	JOHNSONITE BASEWORKS THERMOSET RUBBER (TYPE TS)	68 WHITE SAND	4" COVE BASE W/ PRE-MOLDED CORNERS	INTERIOR; FLOOR TO WALL CONNECTION
CEILINGS	ACP-1	ACOUSTIC CEILING PANELS	ARMSTRONG		WHITE	2' X 2'	INTERIOR; CEILINGS
CASEWORK & MILLWORK	SS-1	SOLID SURFACE MATERIAL	NEVAMAR		CHARCOAL ESSENCE		WINDOW SILLS; COUNTERTOPS
	LAM-1	PLASTIC LAMINATE	ARBORITE		NATURAL CROSSFIRE PEAR		INTERIOR; MILLWORK CABINETS
	LAM-2	PLASTIC LAMINATE	ARBORITE		BLACK SATIN		INTERIOR; MILLWORK BASE
CONCRETE	CN-1	CONCRETE			NATURAL CONCRETE		INTERIOR; BELOW FINAL FLOOR FINISH
	CN-2	CONCRETE		HARD TROWEL, SEALED, ASHFORD FORMULA	NATURAL CONCRETE		INTERIOR; STORAGE
FLOOR FINISHES	LVT-1	VINYL TILE	INTERFACE	EARTHEN FORMS COLLECTION	OILED WALNUT A03304	ON GRAIN 4.5MM; 25CM X 1M; 1/3 OFFSET	INTERIOR; FINAL FLOOR FINISH

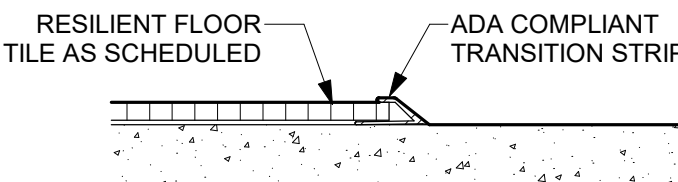


1 A500-1 LVT TO CONCRETE
6" = 1'-0"

PRAXIS3

100 Peachtree St NW
Suite 1450
Atlanta, GA 30303

404-875-4500 tel
www.praxis3.com

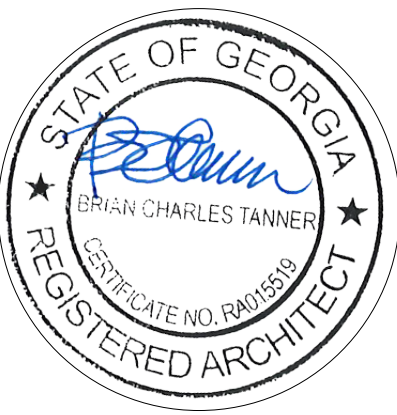

Copyright (c) 2025 Praxis3, LLC
All reports, plans, specifications, computer files, field data, notes and other documents and instruments prepared by Praxis3 and retain all common law, statutory and other intellectual rights, including copyright therein.
This drawing may not be reproduced in whole or in part without written permission of Praxis3. It is to be returned upon request. Scales as stated are valid on the original drawing.

Rev	Date	Comments
	05/22/26	PERMIT & BID

Client:

Fannin County

370 Tom Boyd Road
Blue Ridge, Georgia 30513

Project Number: 24184
Project Name:

Fannin County Rec.
Center - Phase I

580 Winding Drive
Blue Ridge, Georgia 30513

Key Plan:

Sheet Title:

Interior Finish,
Door Schedule &
Door Types

Sheet Number:

A500-I

RELEASED FOR CONSTRUCTION AND PERMIT