



Copyright (c) 2025 Praxis3, LLC
All reports, plans, specifications, computer files, field data, notes and other documents and instruments prepared by Praxis3 shall retain all copyright law, statutory and other intellectual rights, including copyright therein.
This drawing may not be reproduced in whole or in part without written permission of Praxis3. It is to be returned upon request. Dates as noted are valid on the original drawing.

Rev	Date	Comments
	05/22/26	PERMIT & BID

Client:
Fannin County

370 Tom Boyd Road
Blue Ridge, Georgia 30513

Project Number: 24184
Project Name:


**Fannin County Rec.
Center - Phase I**

580 Winding Drive
Blue Ridge, Georgia 30513


Key Plan:

Sheet Title:
**Casework &
Millwork Details**


Sheet Number:
A910-I

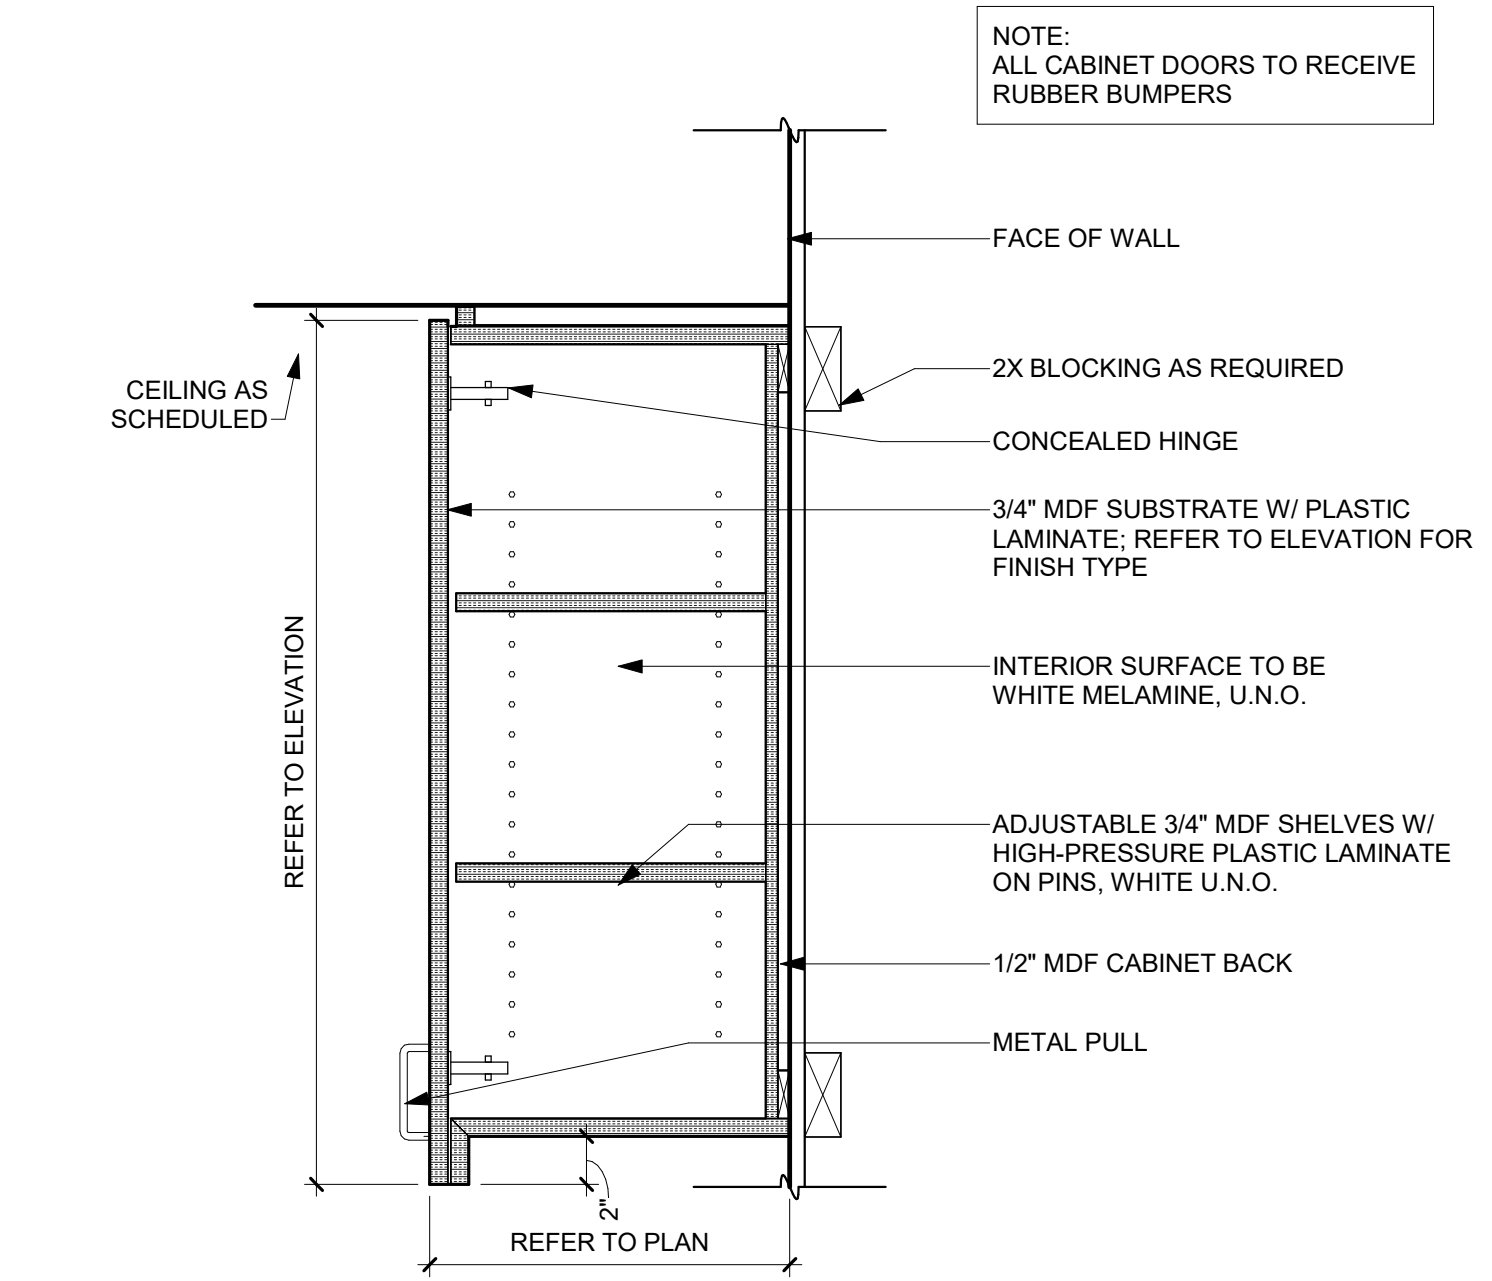


5 UPPER CABINET - FULL HEIGHT
1 1/2" = 1'-0"

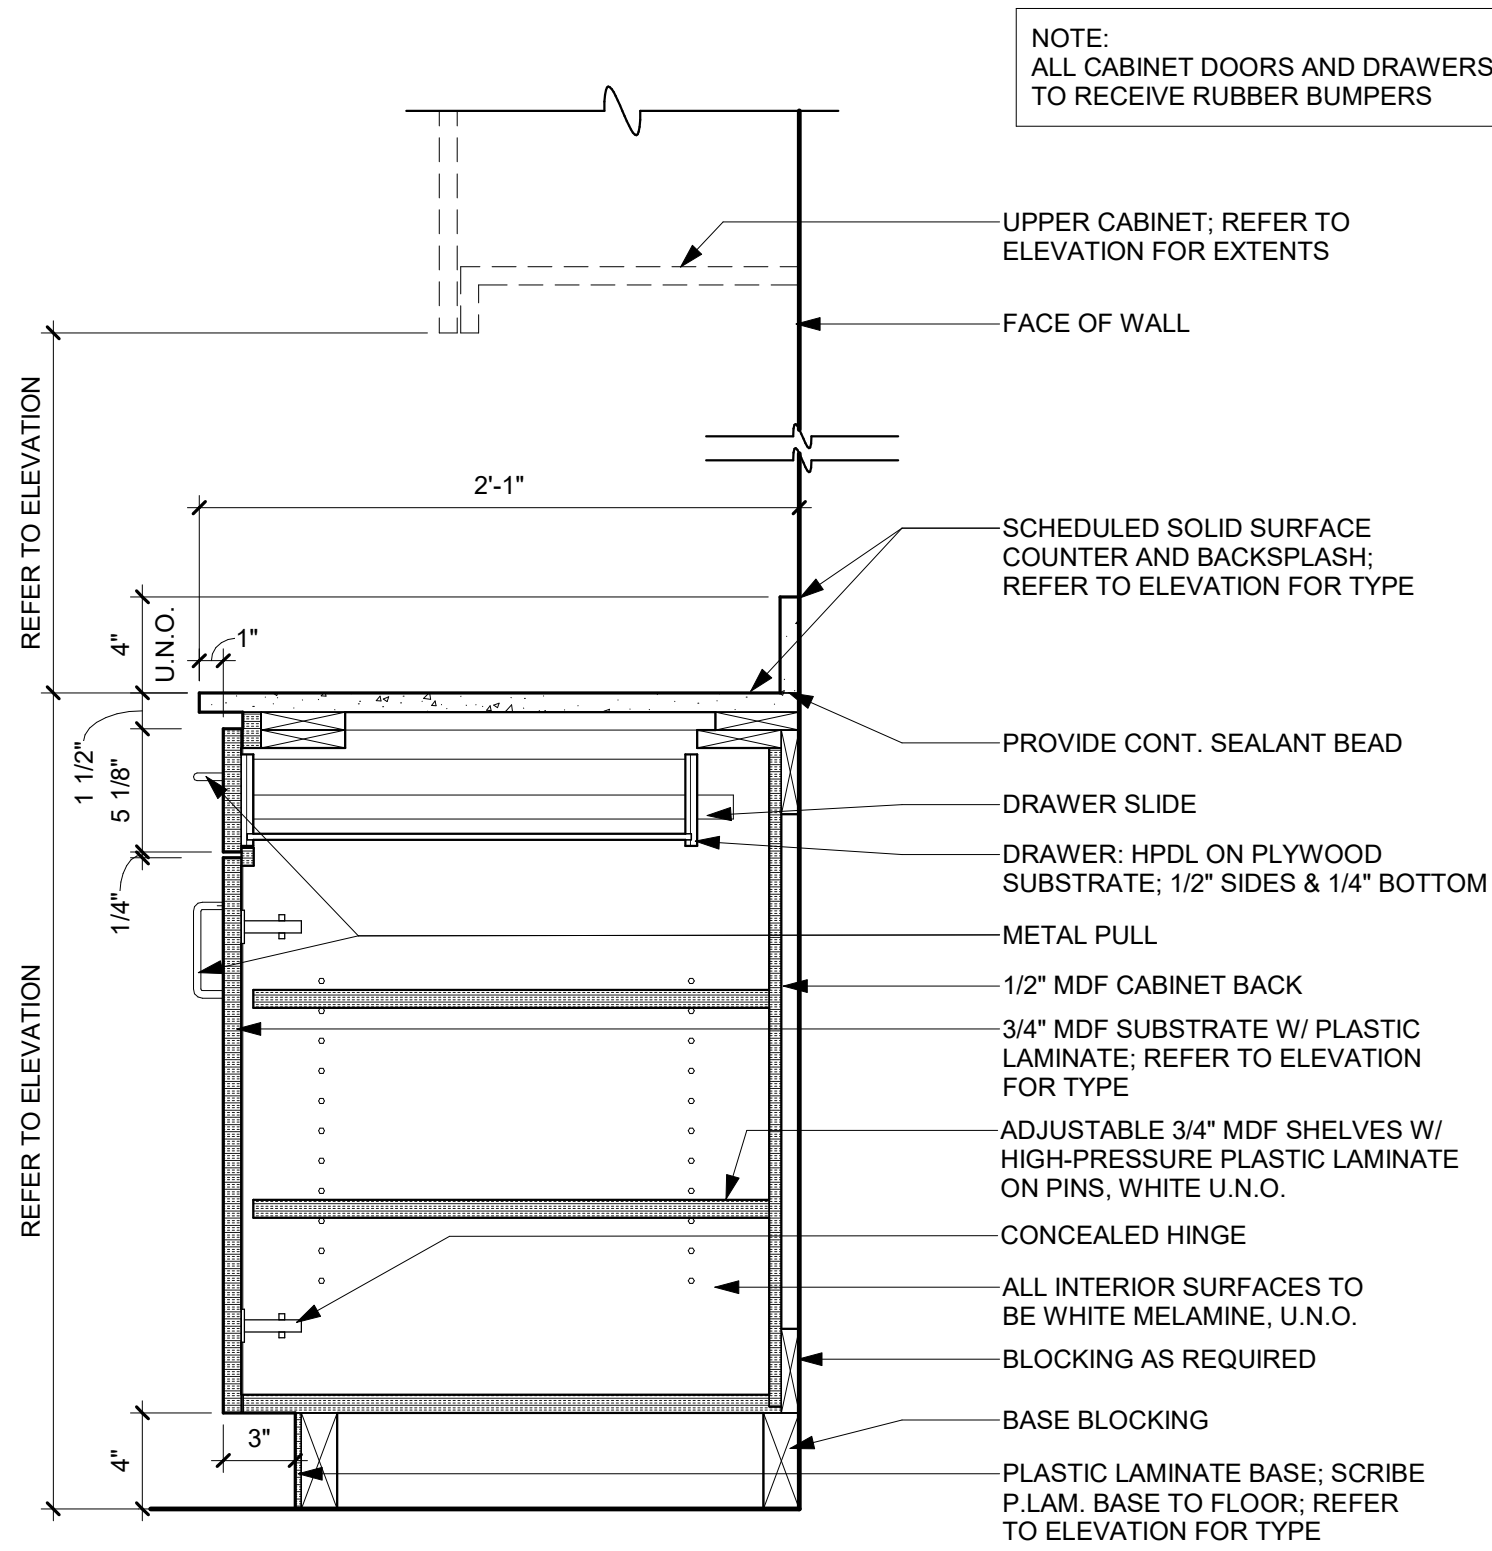


4 BASE W/ DRAWER & DOOR - SOLID SURFACE TOP
1 1/2" = 1'-0"

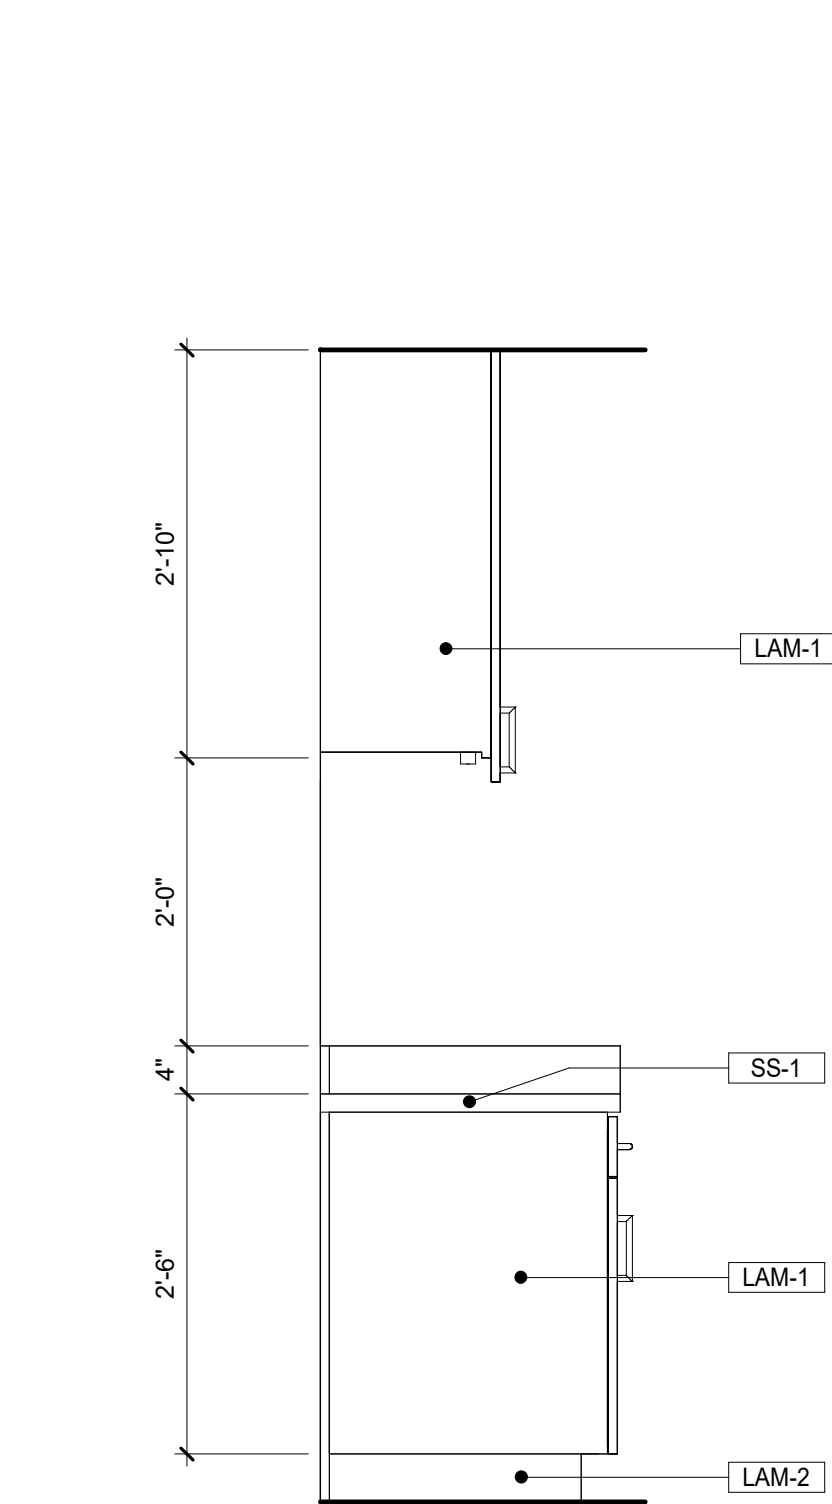

3 MILLWORK SIDE ELEVATION
3/4" = 1'-0"

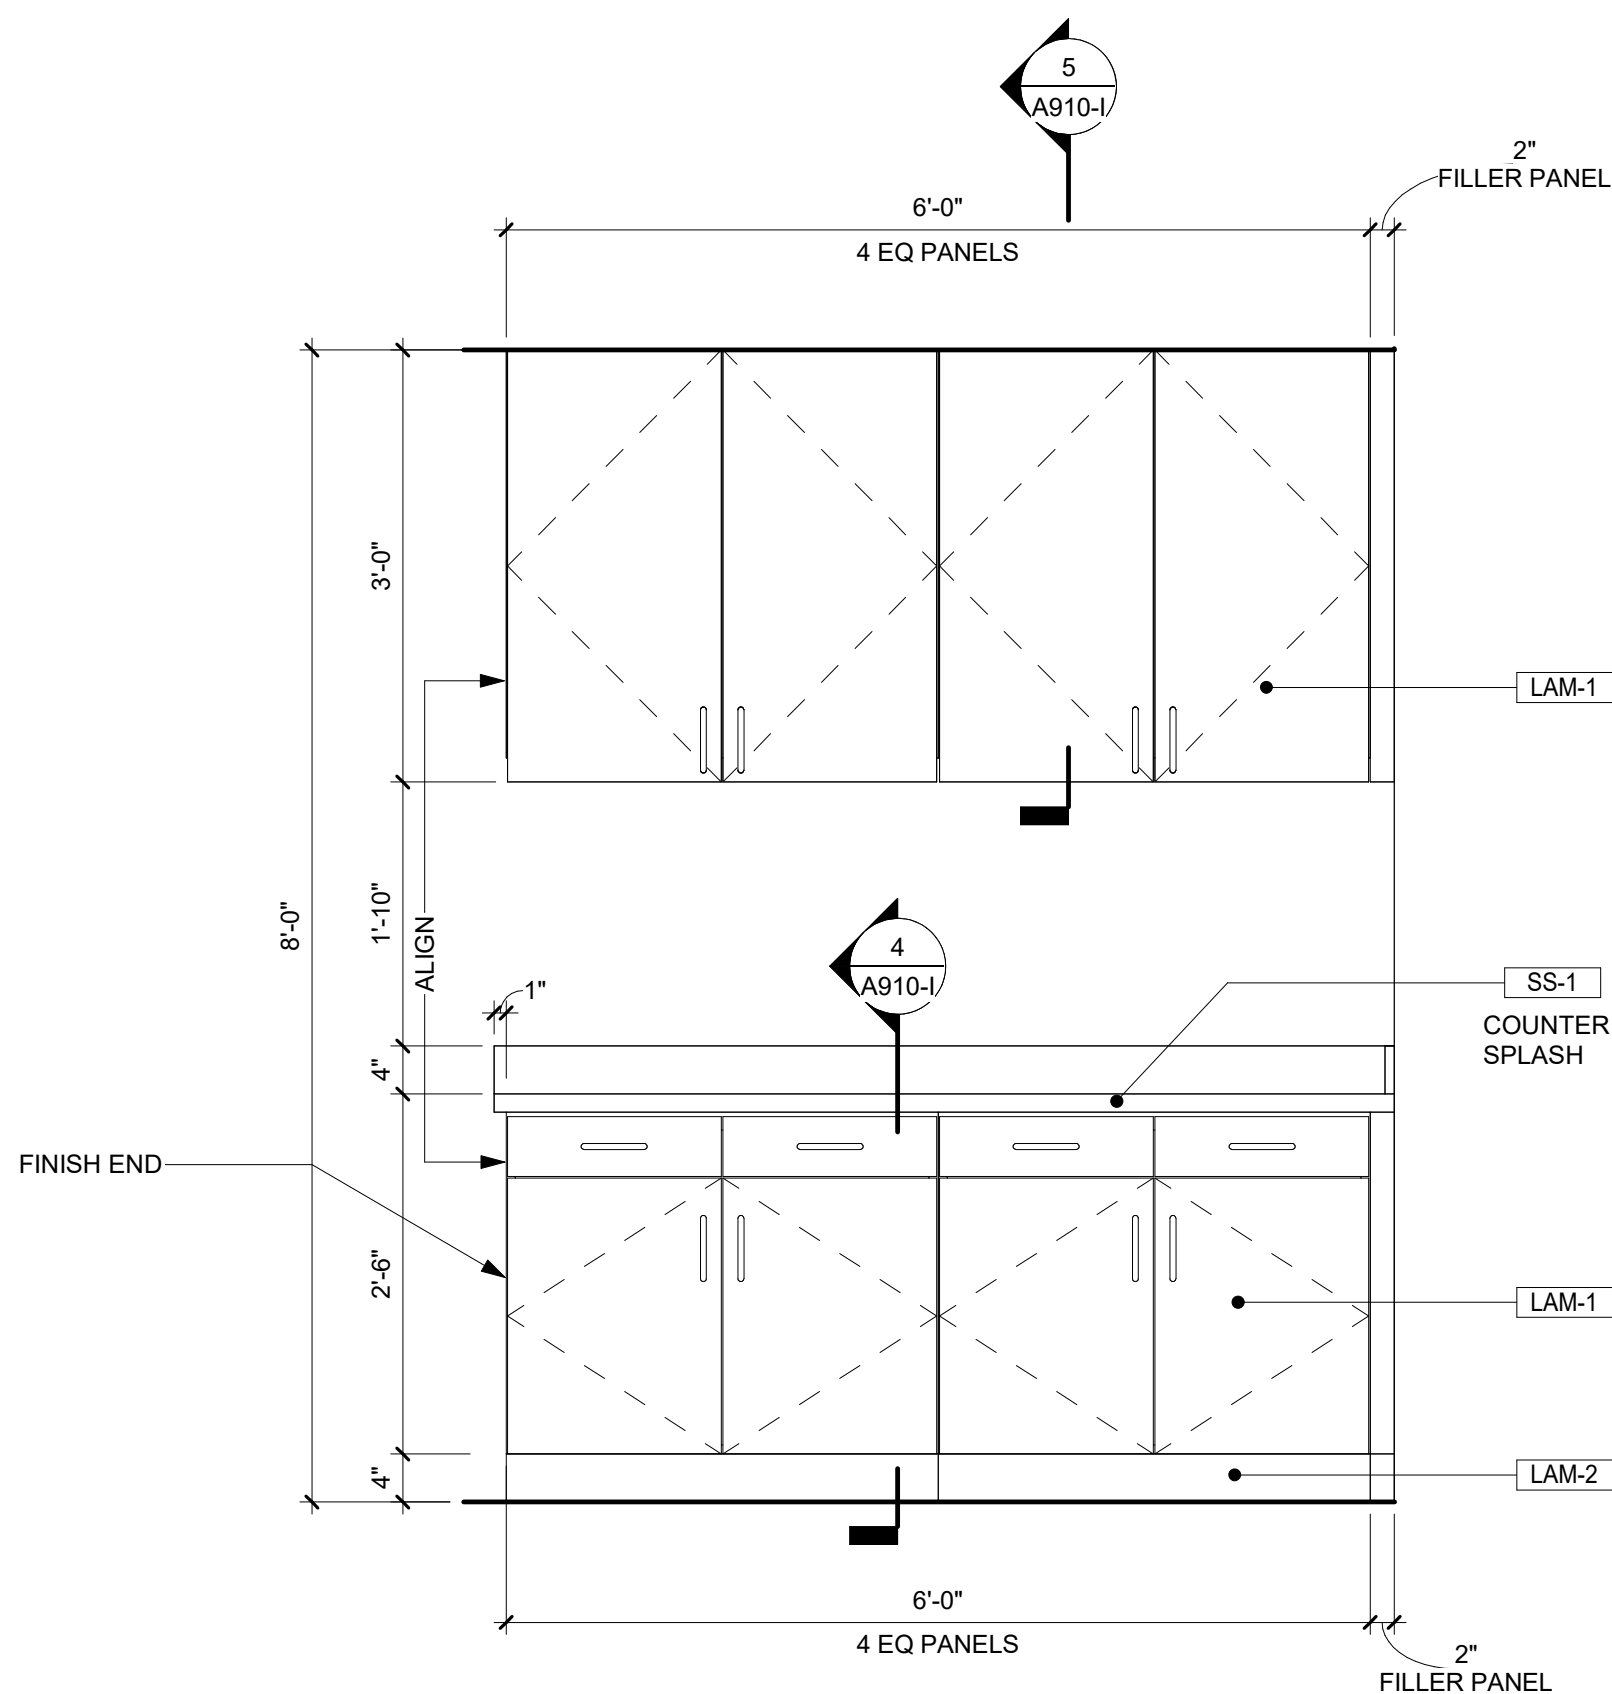

2 MILLWORK FRONT ELEVATION
3/4" = 1'-0"

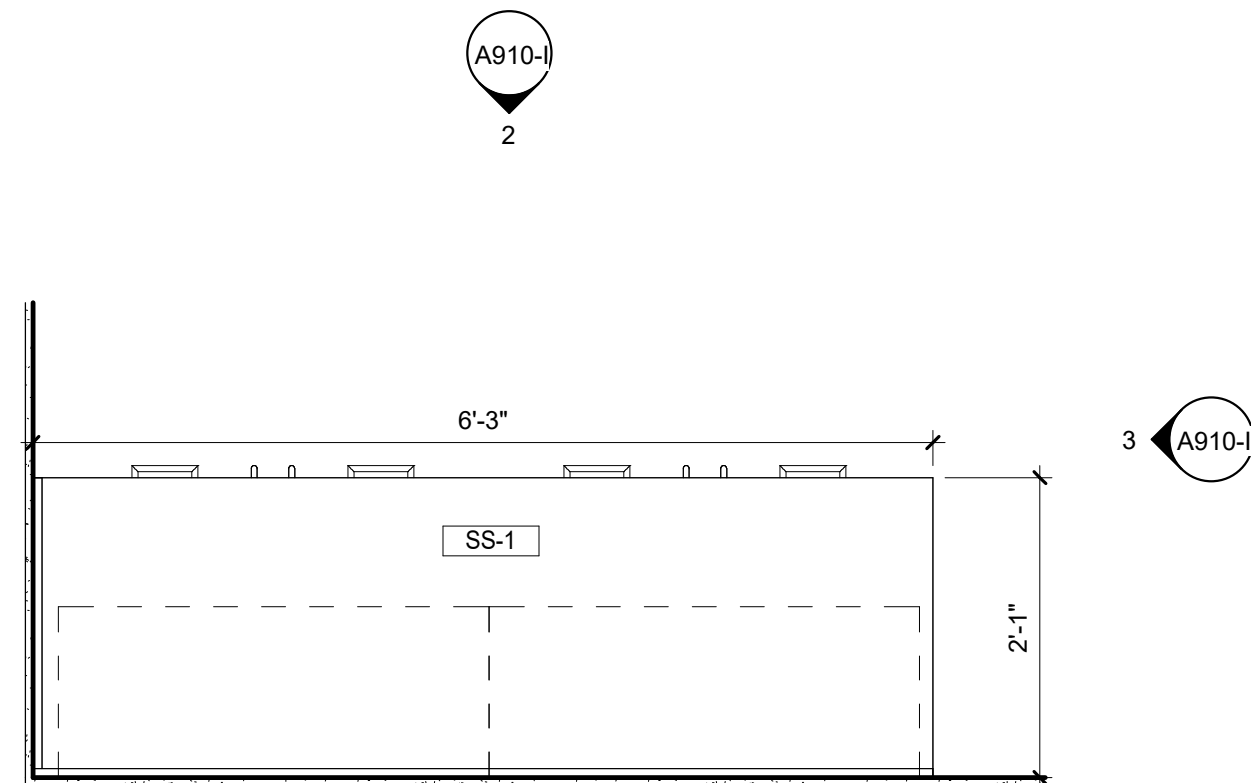

1 MILLWORK PLAN
3/4" = 1'-0"