

Copyright (c) 2025 Praxis3, LLC
All reports, plans, specifications, computer files, field data, notes and other documents
and instruments prepared by Praxis3 shall retain all copyright law, statutory and other
inherent rights, including copyright. No part of this document may be reproduced or
transmitted in any form or by any means, electronic, mechanical, photocopying, recording,
or by any information storage and retrieval system, without the prior written permission
of Praxis3, LLC. No part of this document may be reproduced or transmitted in any form
or by any means, electronic, mechanical, photocopying, recording, or by any information
storage and retrieval system, without the prior written permission of Praxis3, LLC.

Rev	Date	Comments
	05/22/26	PERMIT & BID

Client:

Fannin County

370 Tom Boyd Road
Blue Ridge, Georgia 30513

Project Number: 24184
Project Name:

Fannin County
Rec Center
Phase I

580 Winding Drive
Blue Ridge, Georgia 30513


Key Plan:

Sheet Title:


LANDSCAPE
DETAILS

Sheet Number:


L-101-I

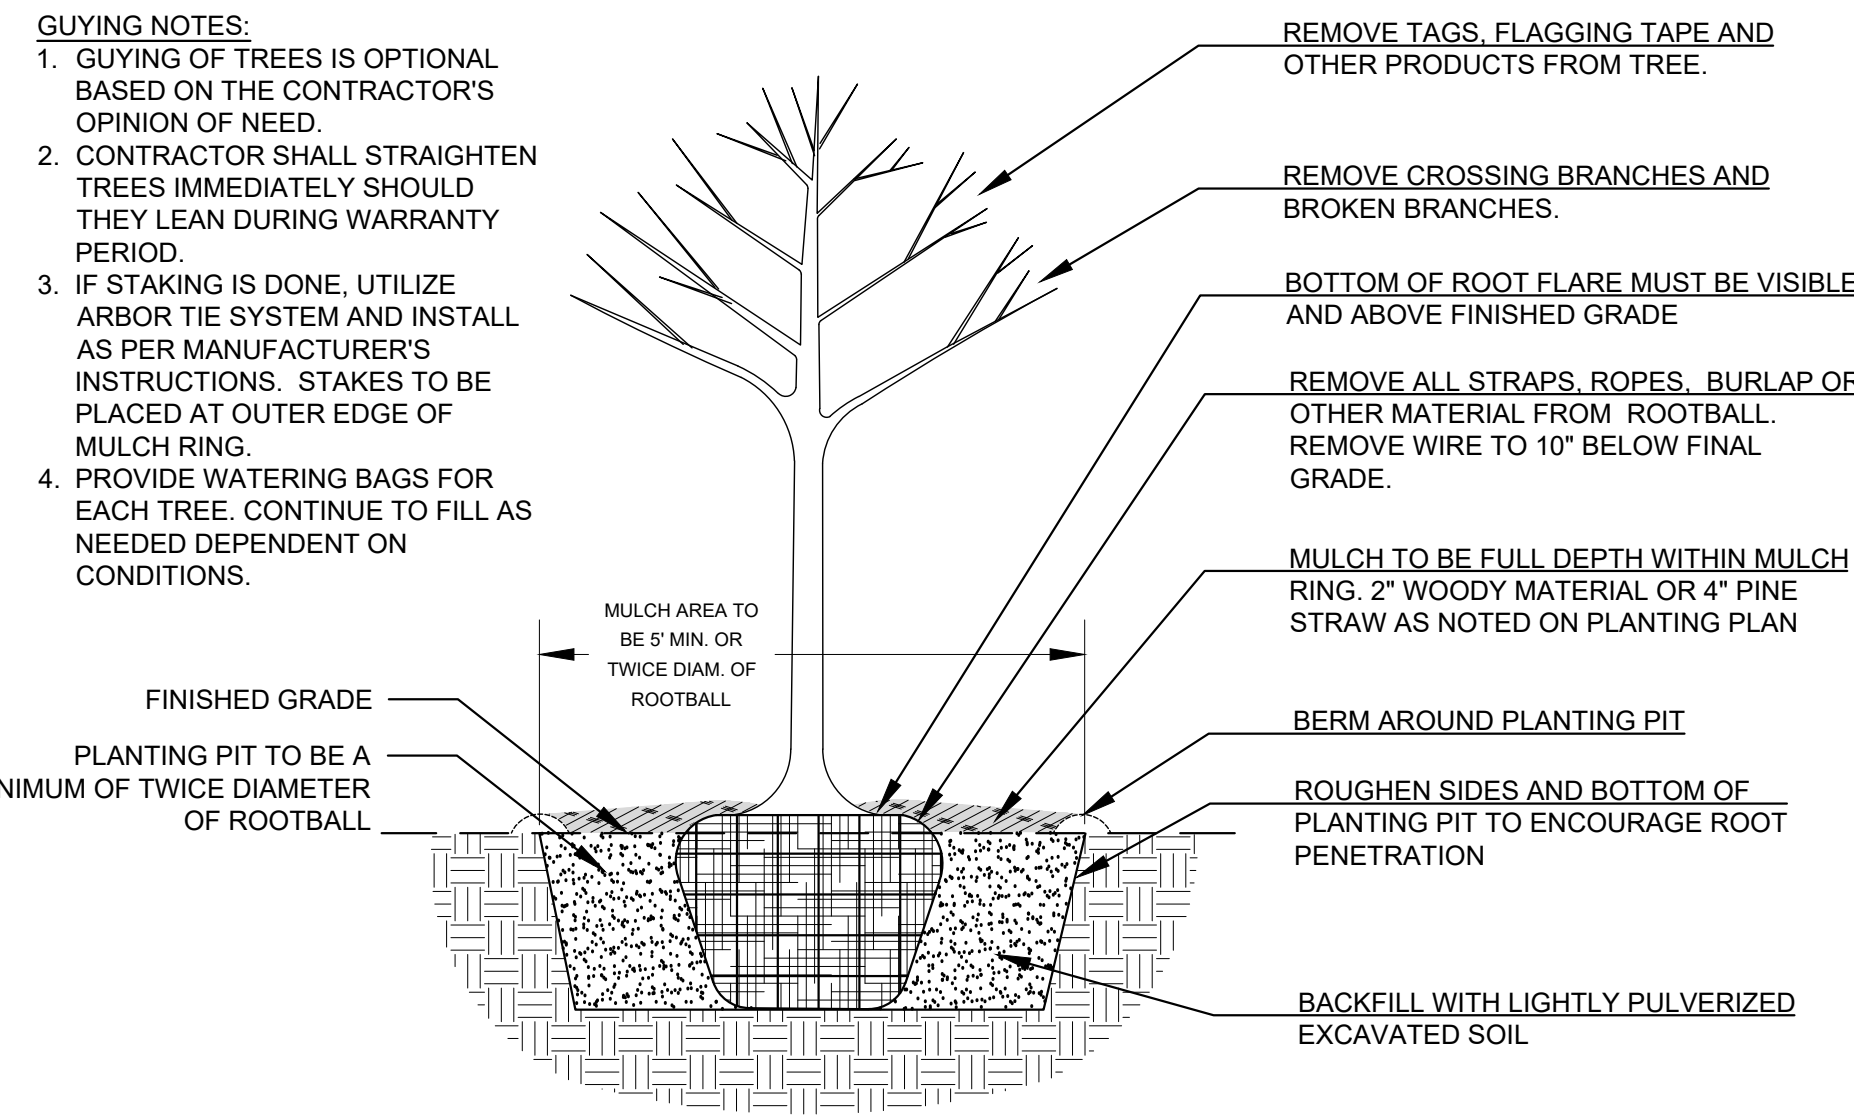


1
L101 TREE PLANTING DETAIL
NOT TO SCALE

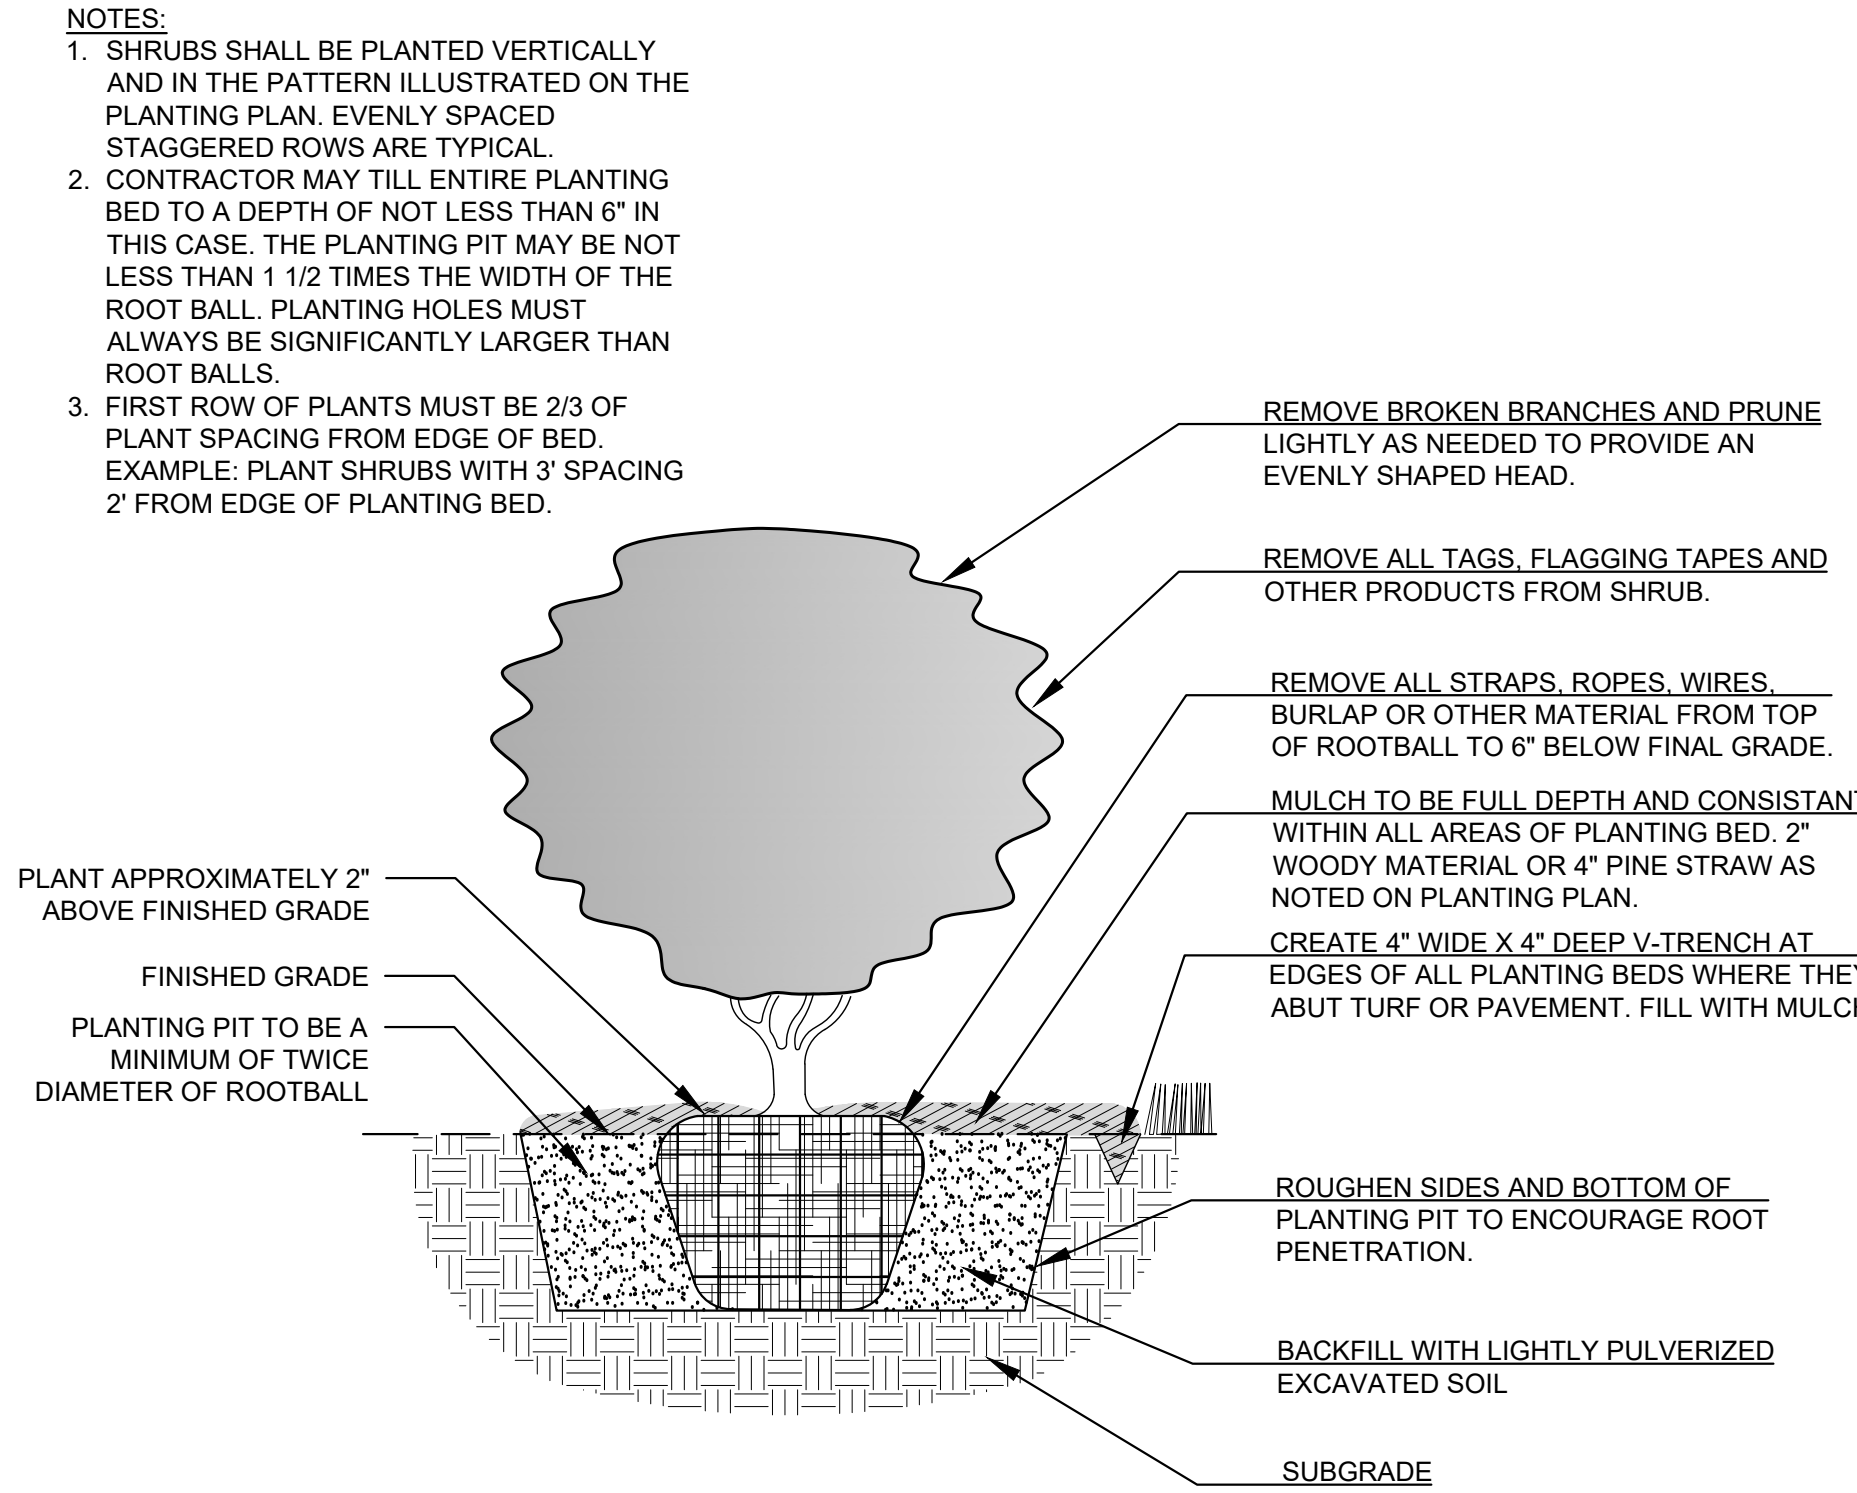


2
L101 SHRUB PLANTING DETAIL
NOT TO SCALE

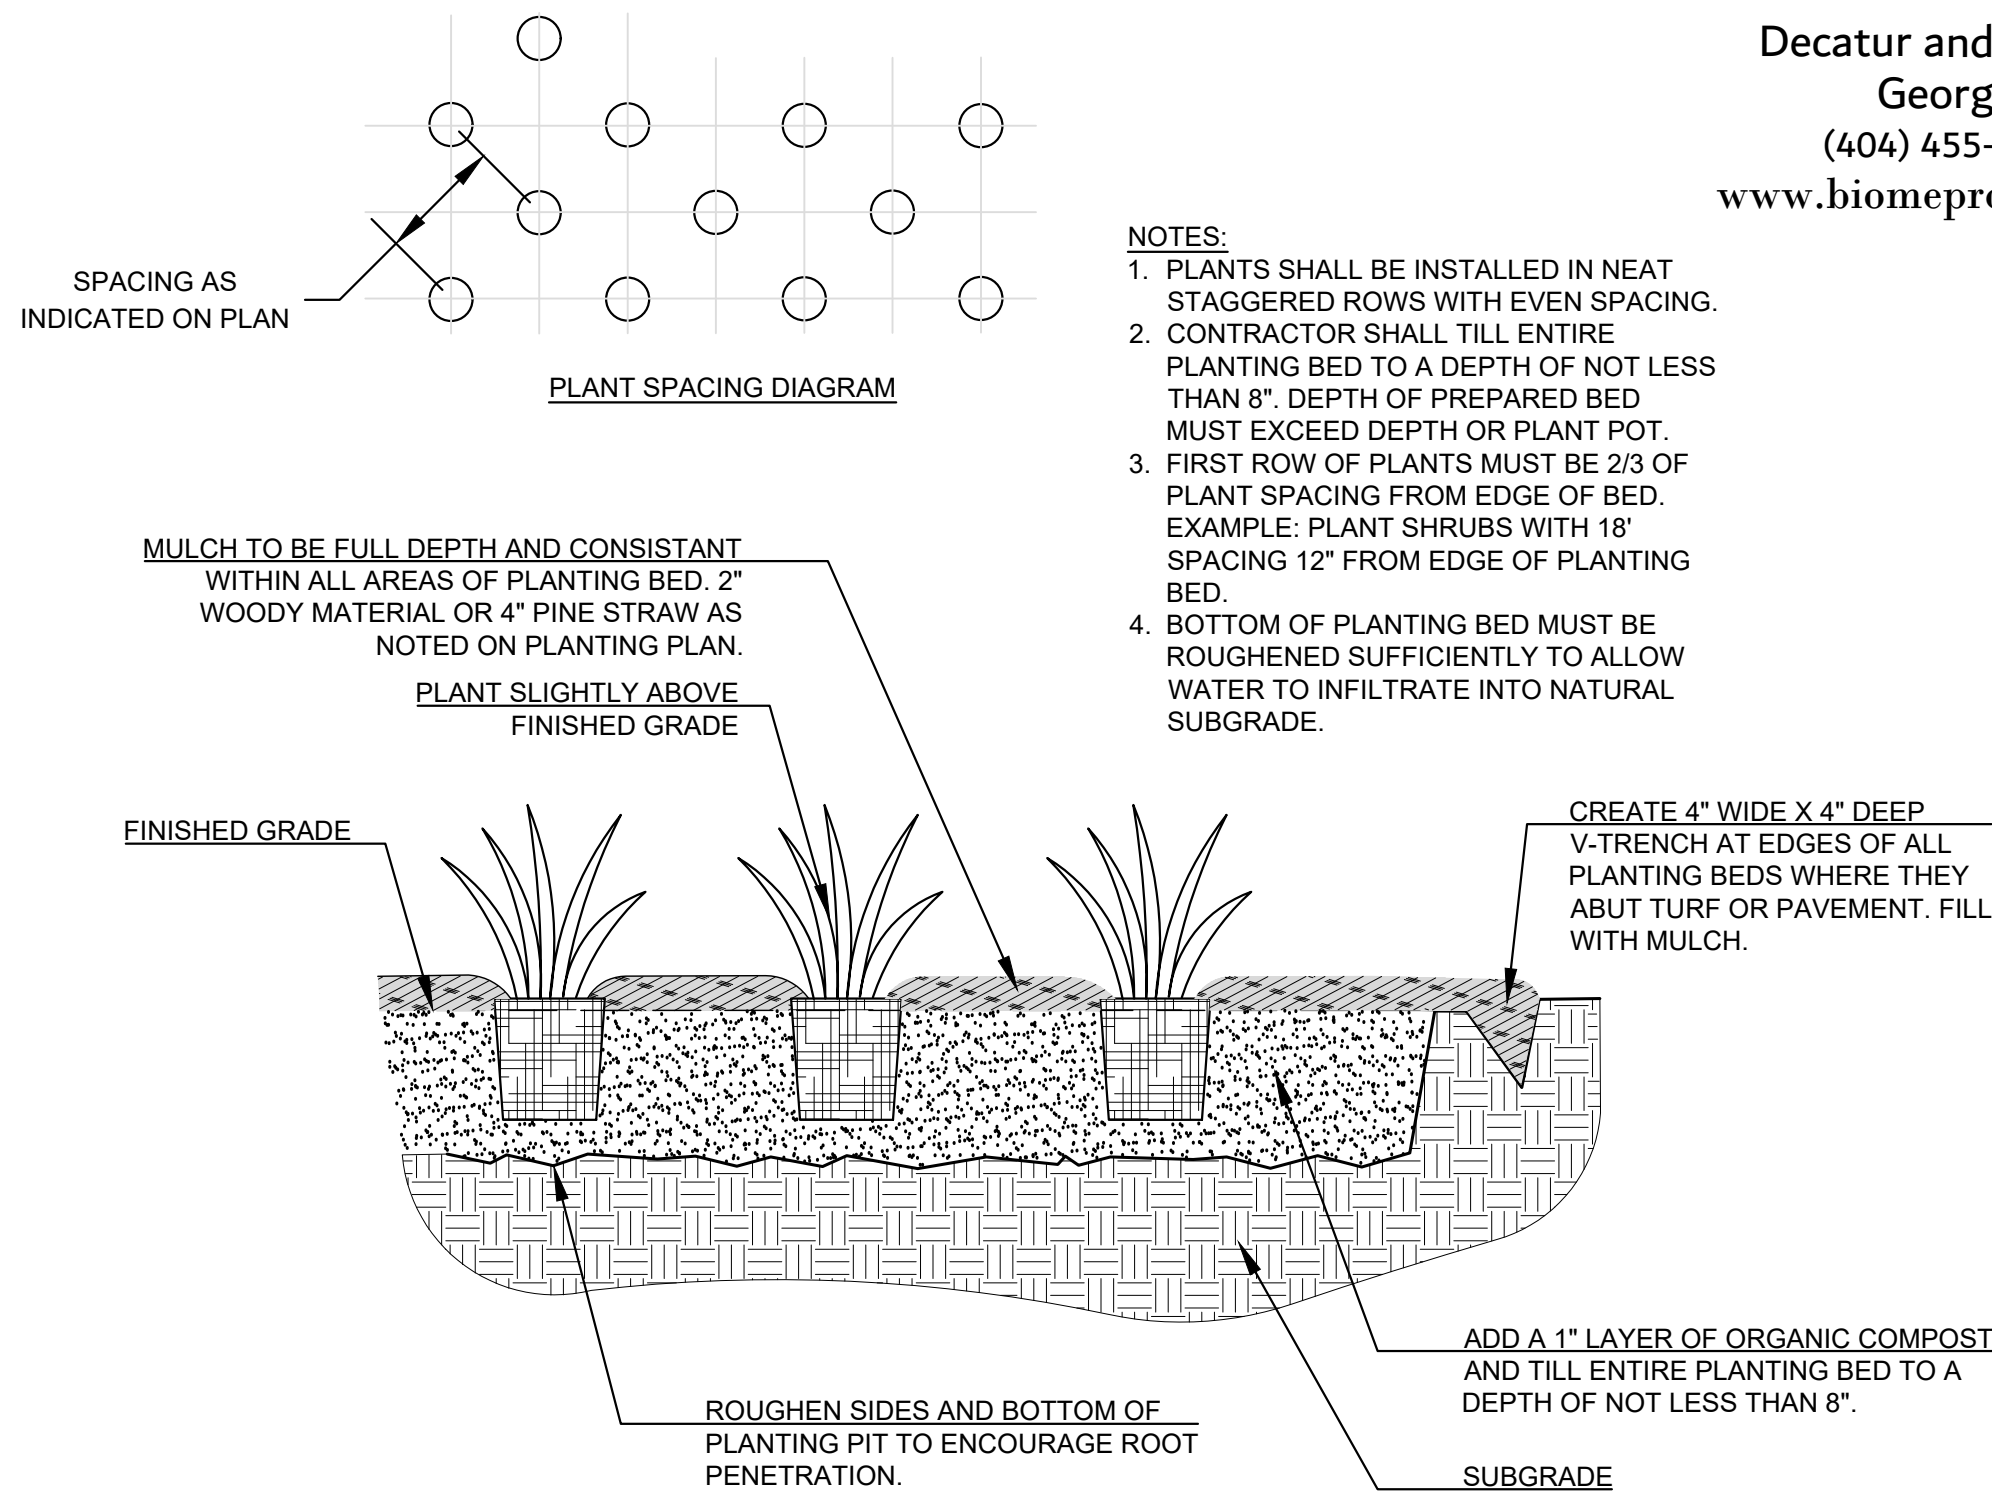

3
L101 GROUNDCOVER/PERENNIAL PLANTING DETAIL
NOT TO SCALE

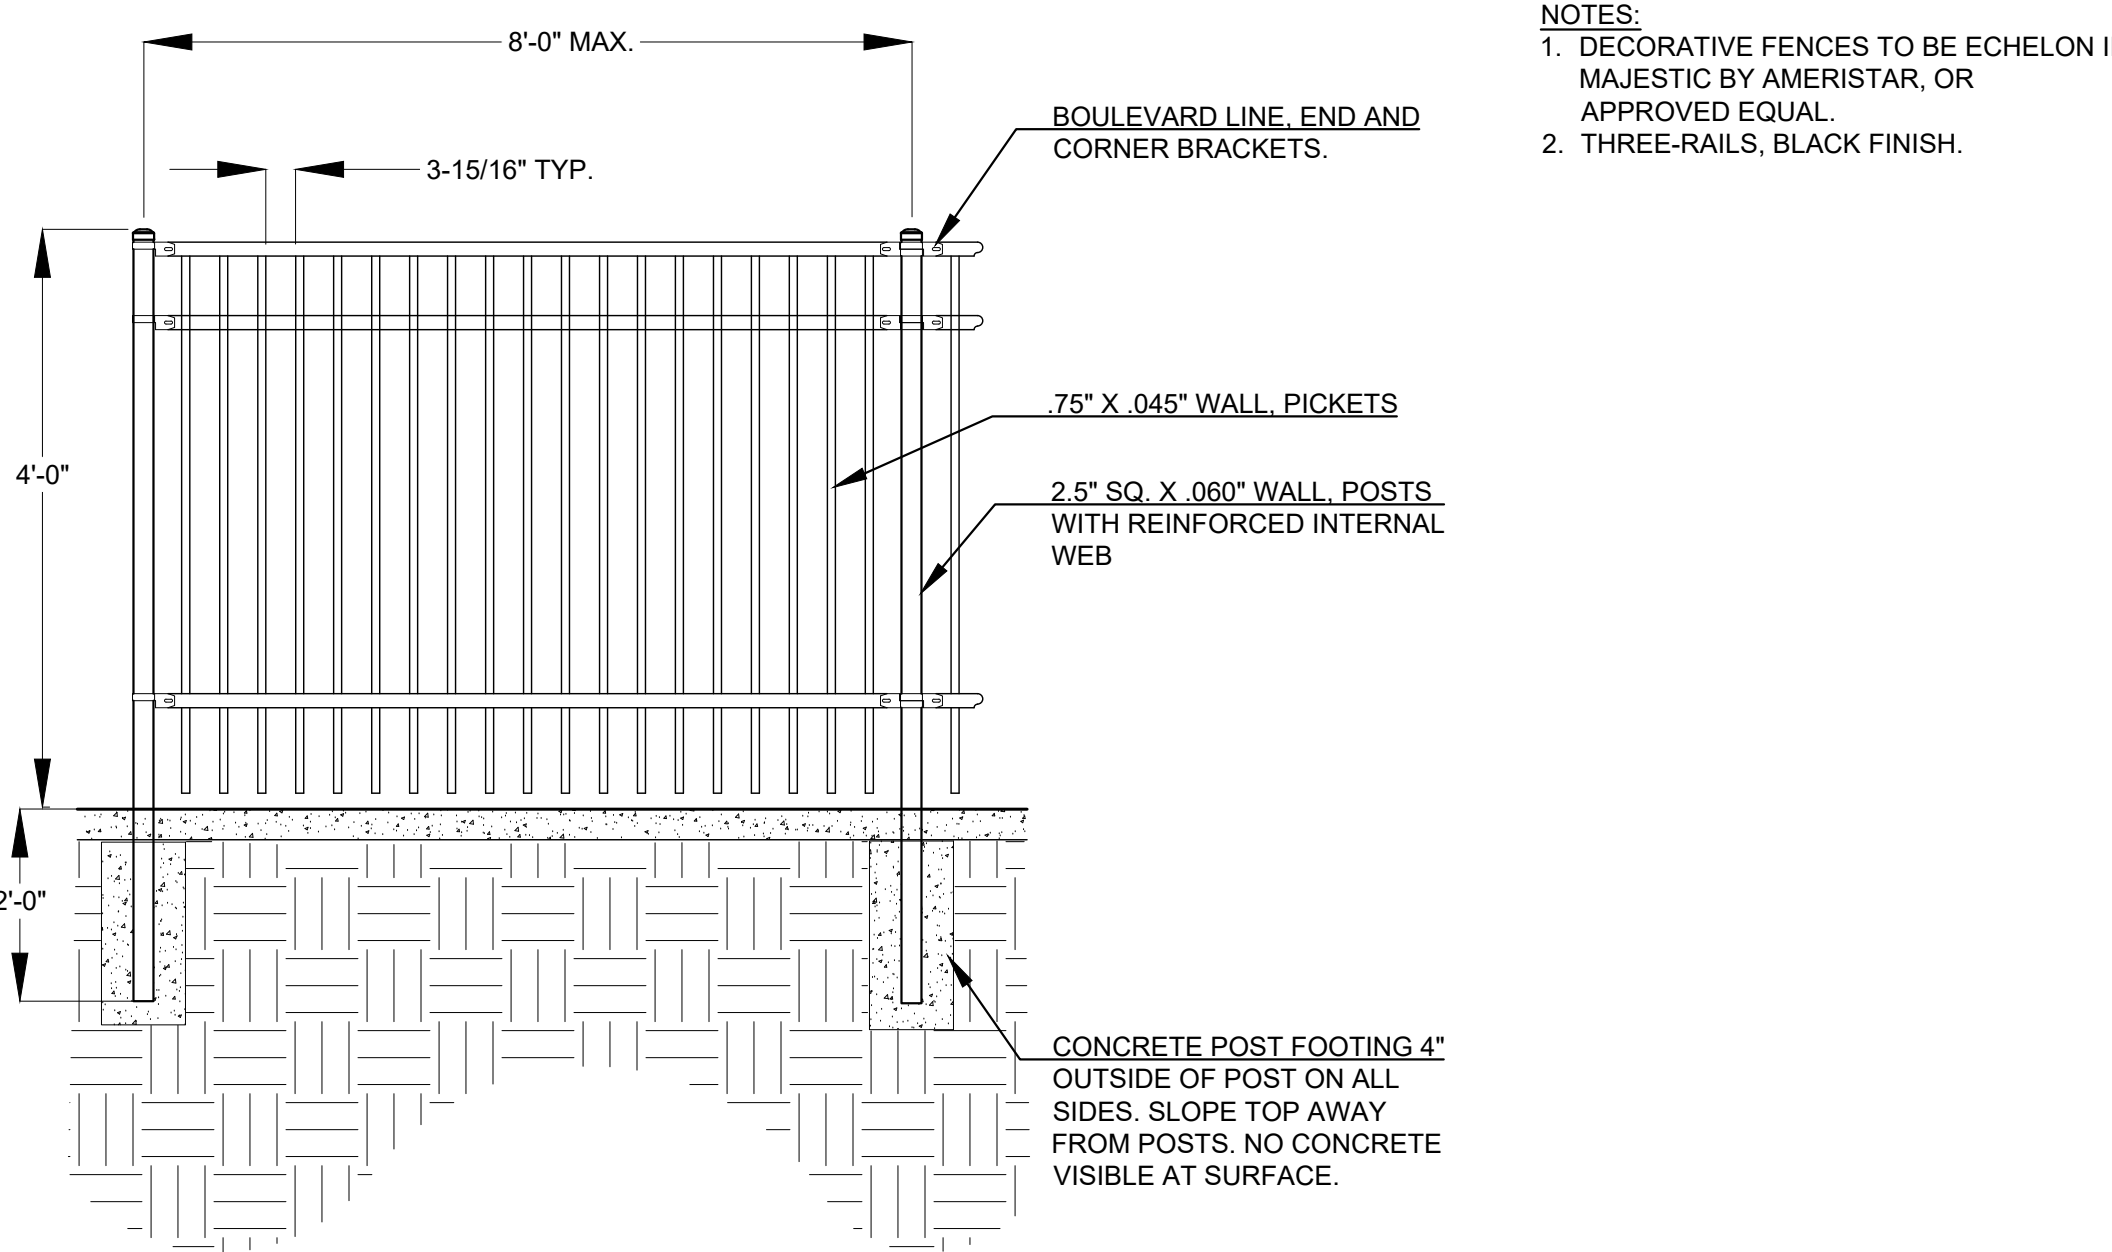


4
L101 4' DECORATIVE METAL FENCE
NOT TO SCALE

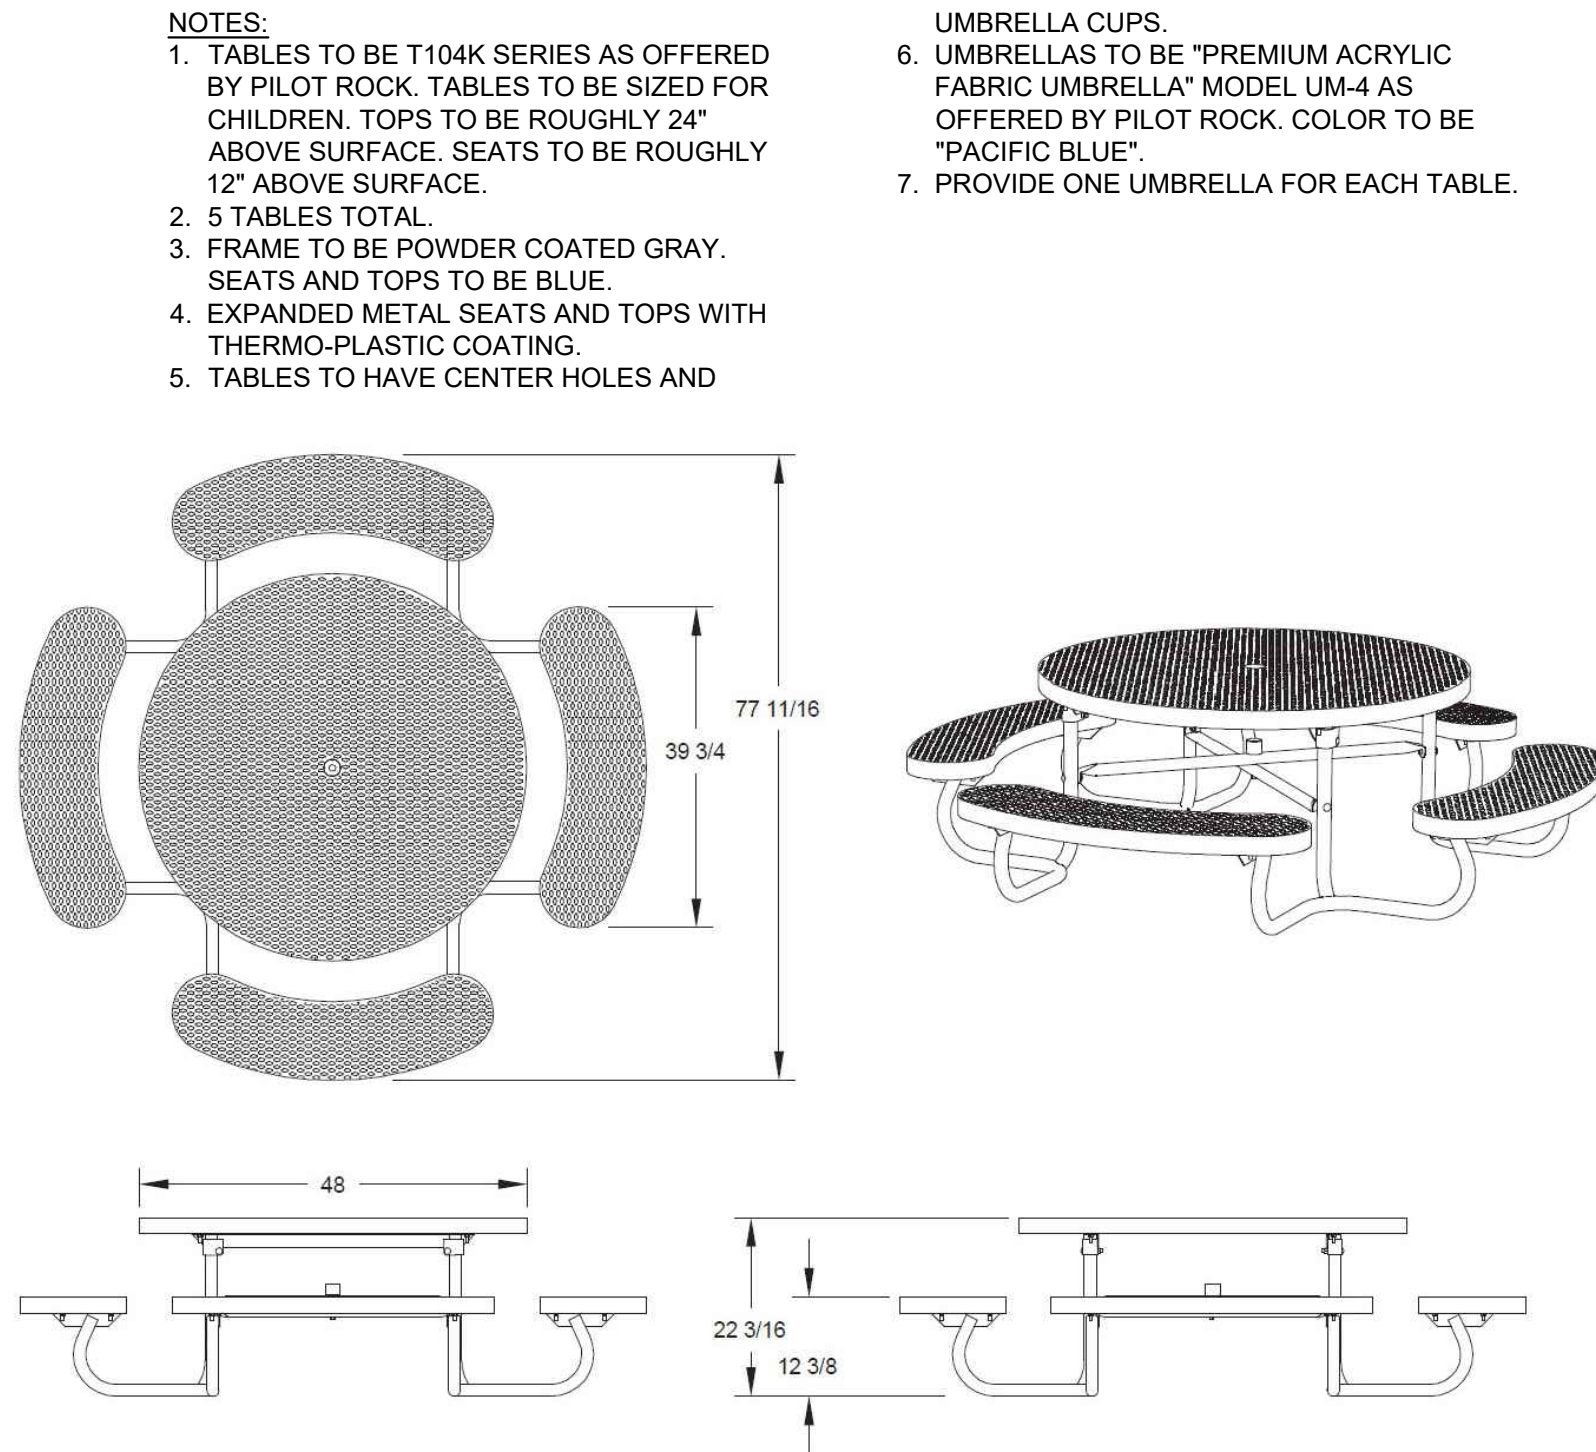


5
L101 PICNIC TABLE AND UMBRELLA
NOT TO SCALE

6
L101 NOT USED
NOT TO SCALE

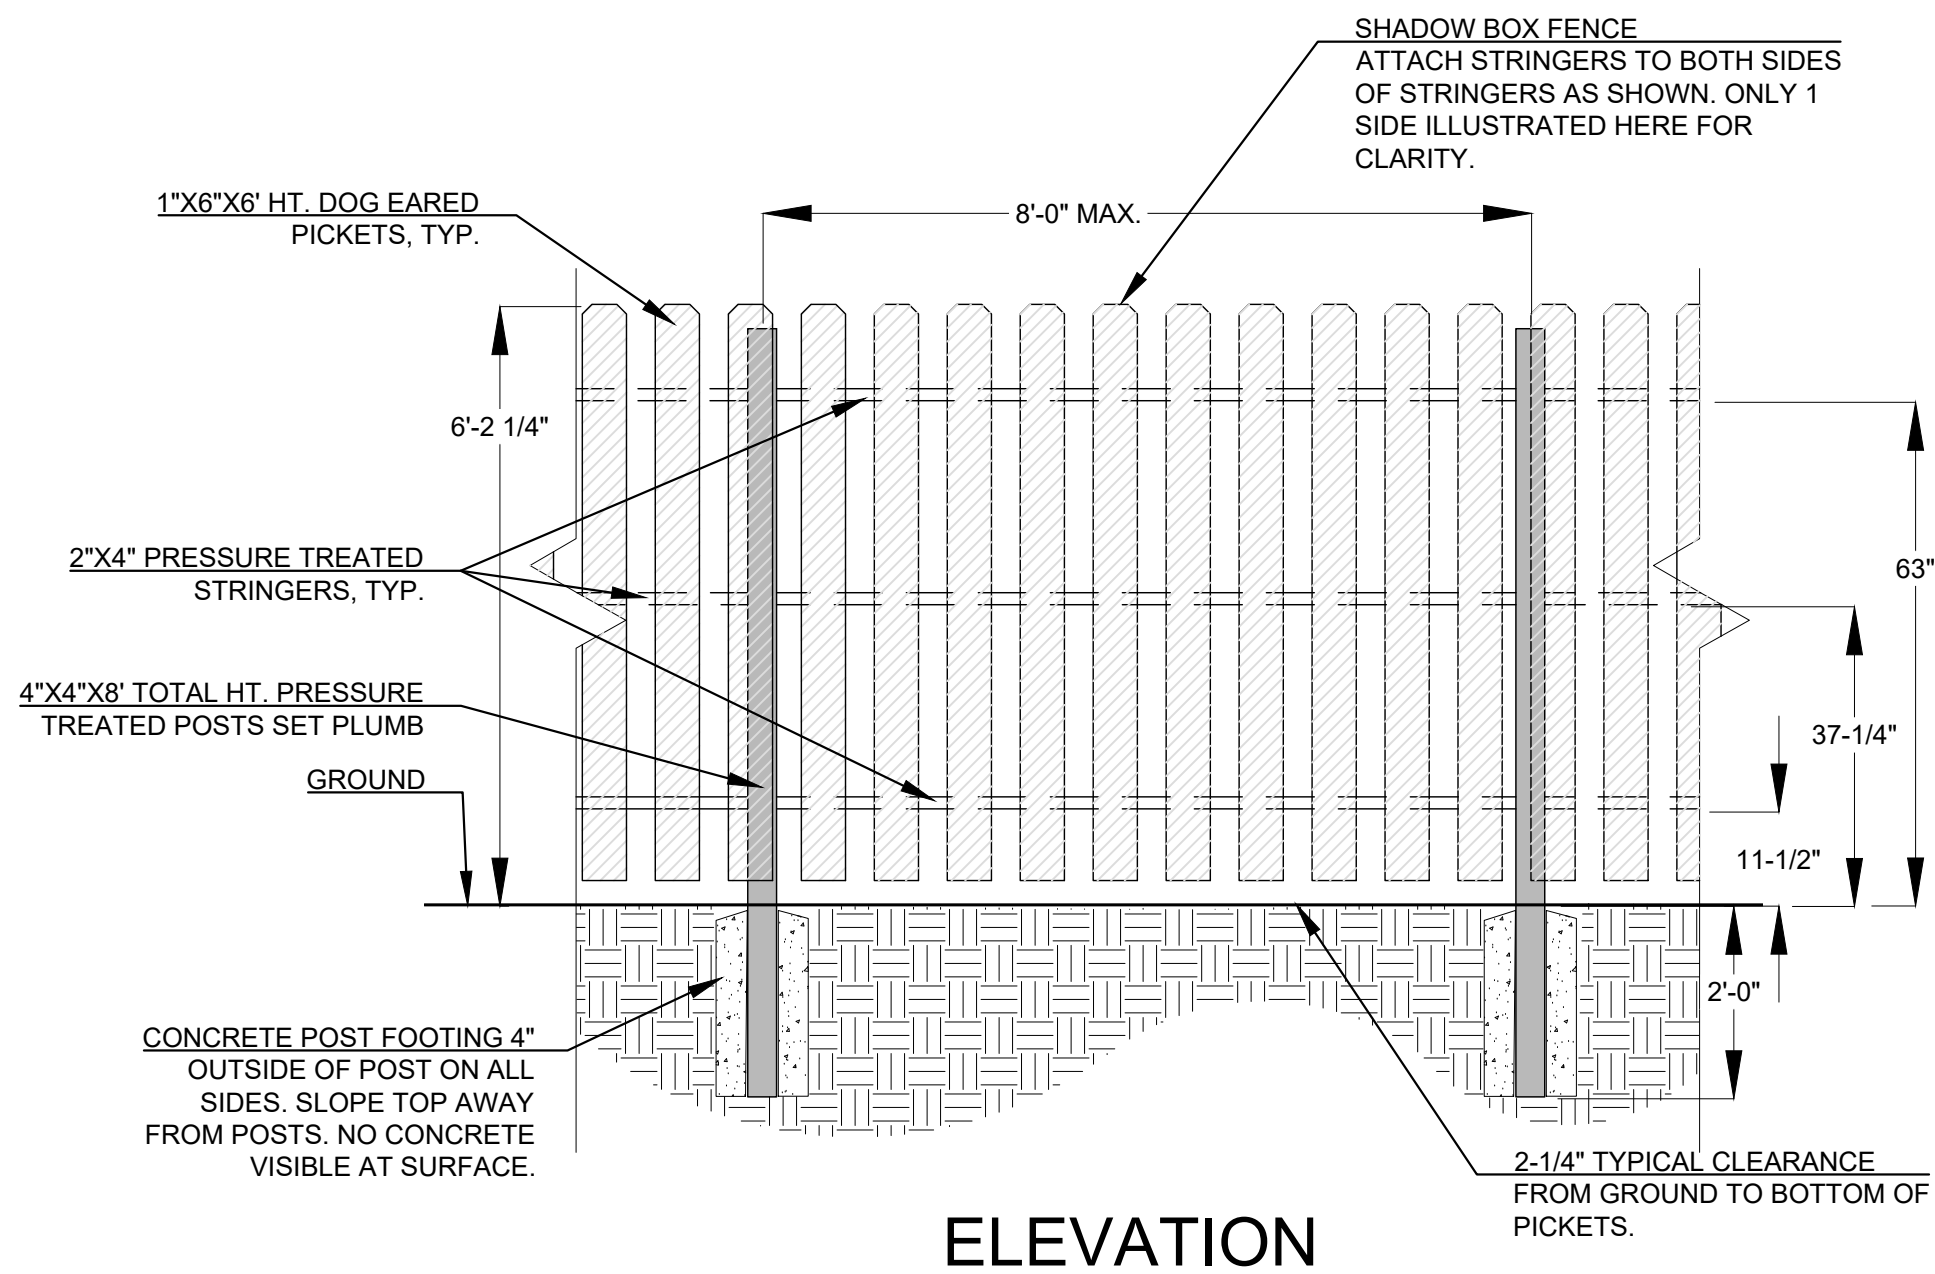

7
L101 6' WOOD SCREEN FENCE
NOT TO SCALE

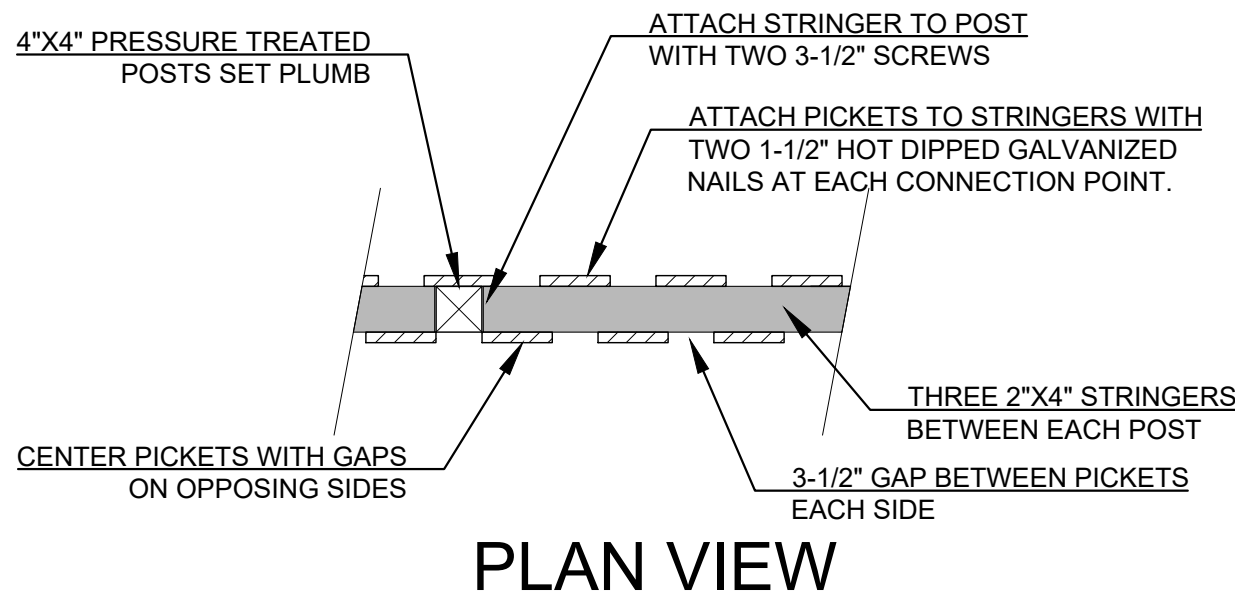

- NOTES:
1. ALL WOOD TO BE #1 PRESSURE TREATED FREE OF DEFECTS CAUSED BY HANDLING OR SHIPPING.
 2. EXCESSIVELY WARPED BOARDS OR BOARDS WITH HIGHLY VISIBLE DEFECTS SHALL NOT BE USED.
 3. ALL FASTENERS TO BE RATED FOR TYPE OF WOOD PRESERVATIVE USED.
 4. RETREAT ALL CUT ENDS OF WOOD WITH WOOD PRESERVATIVE.
 5. FENCE LINES SHALL BE STRAIGHT WITH EVENLY SLOPED SECTIONS FOR ELEVATION CHANGES.

8
L101 NOT USED
NOT TO SCALE