

**PRAXIS3**





100 Peachtree St NW  
Suite 1450  
Atlanta, GA 30303

404-875-4500 tel  
www.praxis3.com



Copyright (c) 2025 Praxis3, LLC  
All reports, plans, specifications, computer files, field data, notes and other documents  
and instruments prepared by Praxis3 and retain all copyright law, statutory and other  
inherent rights, including copyright events.  
This drawing may not be reproduced in whole or in part without written permission of  
Praxis3. It is to be returned upon request. Scale as noted are valid on the original  
drawing.

Rev	Date	Comments
	05/22/26	PERMIT & BID

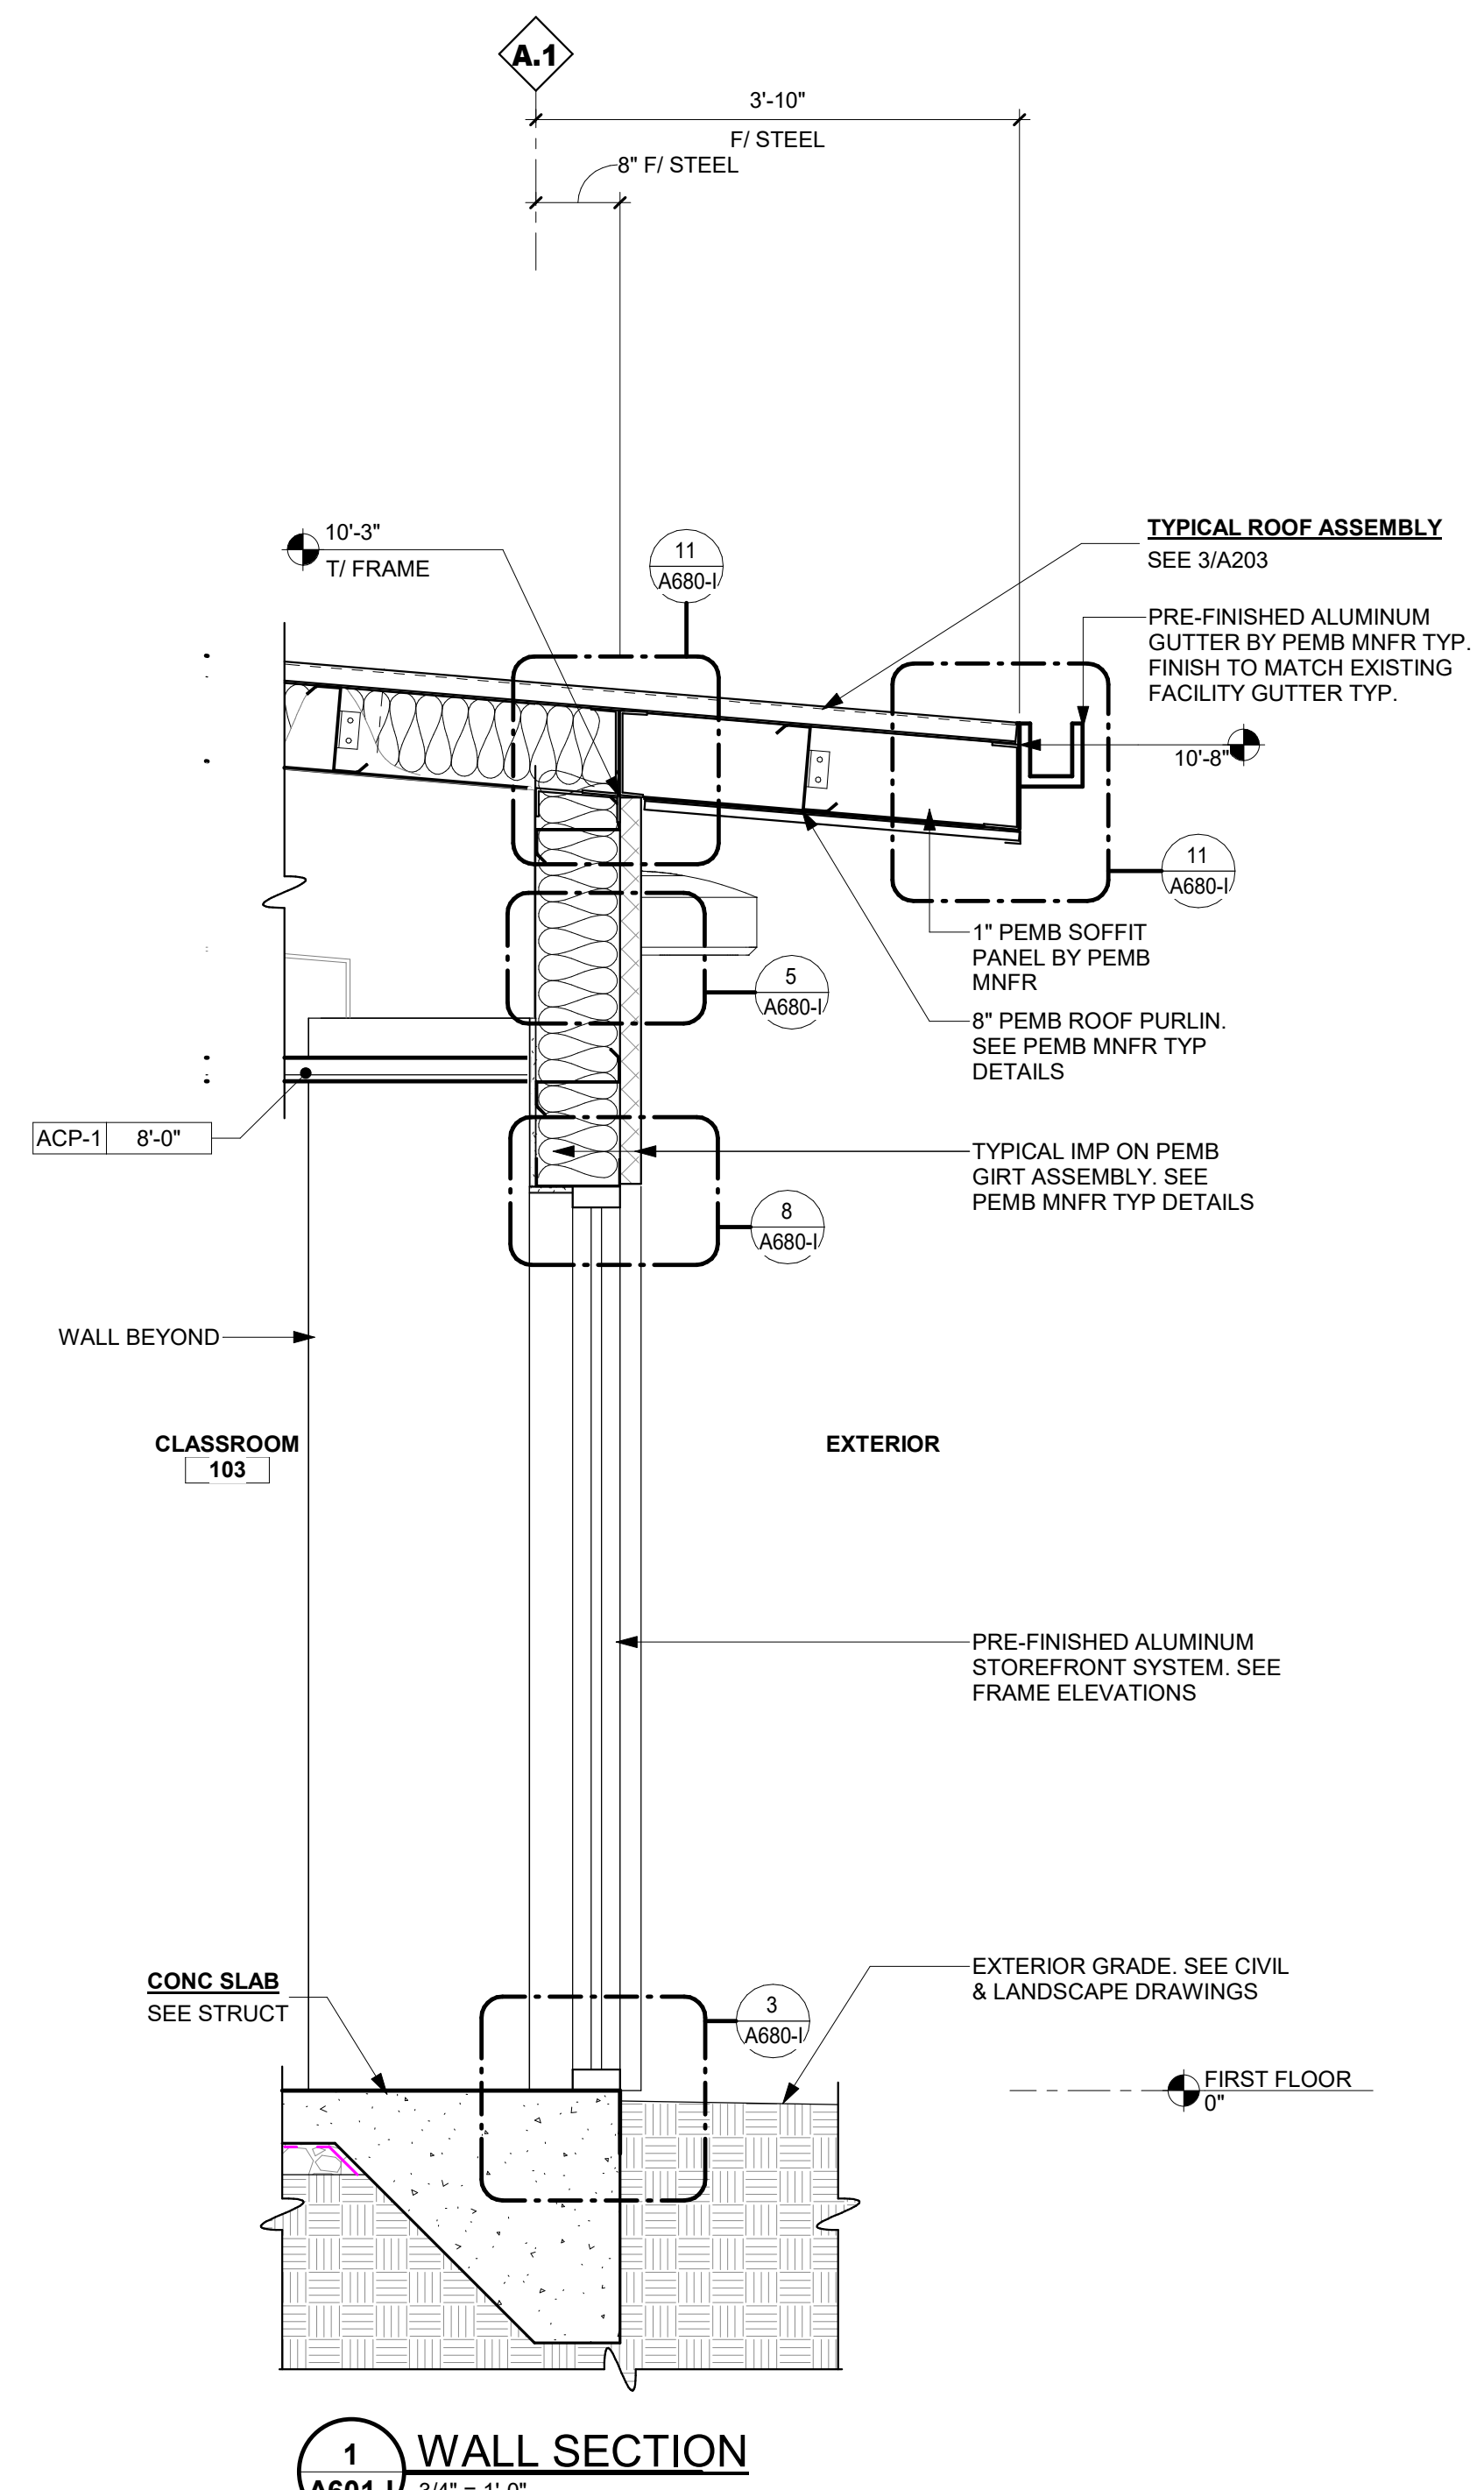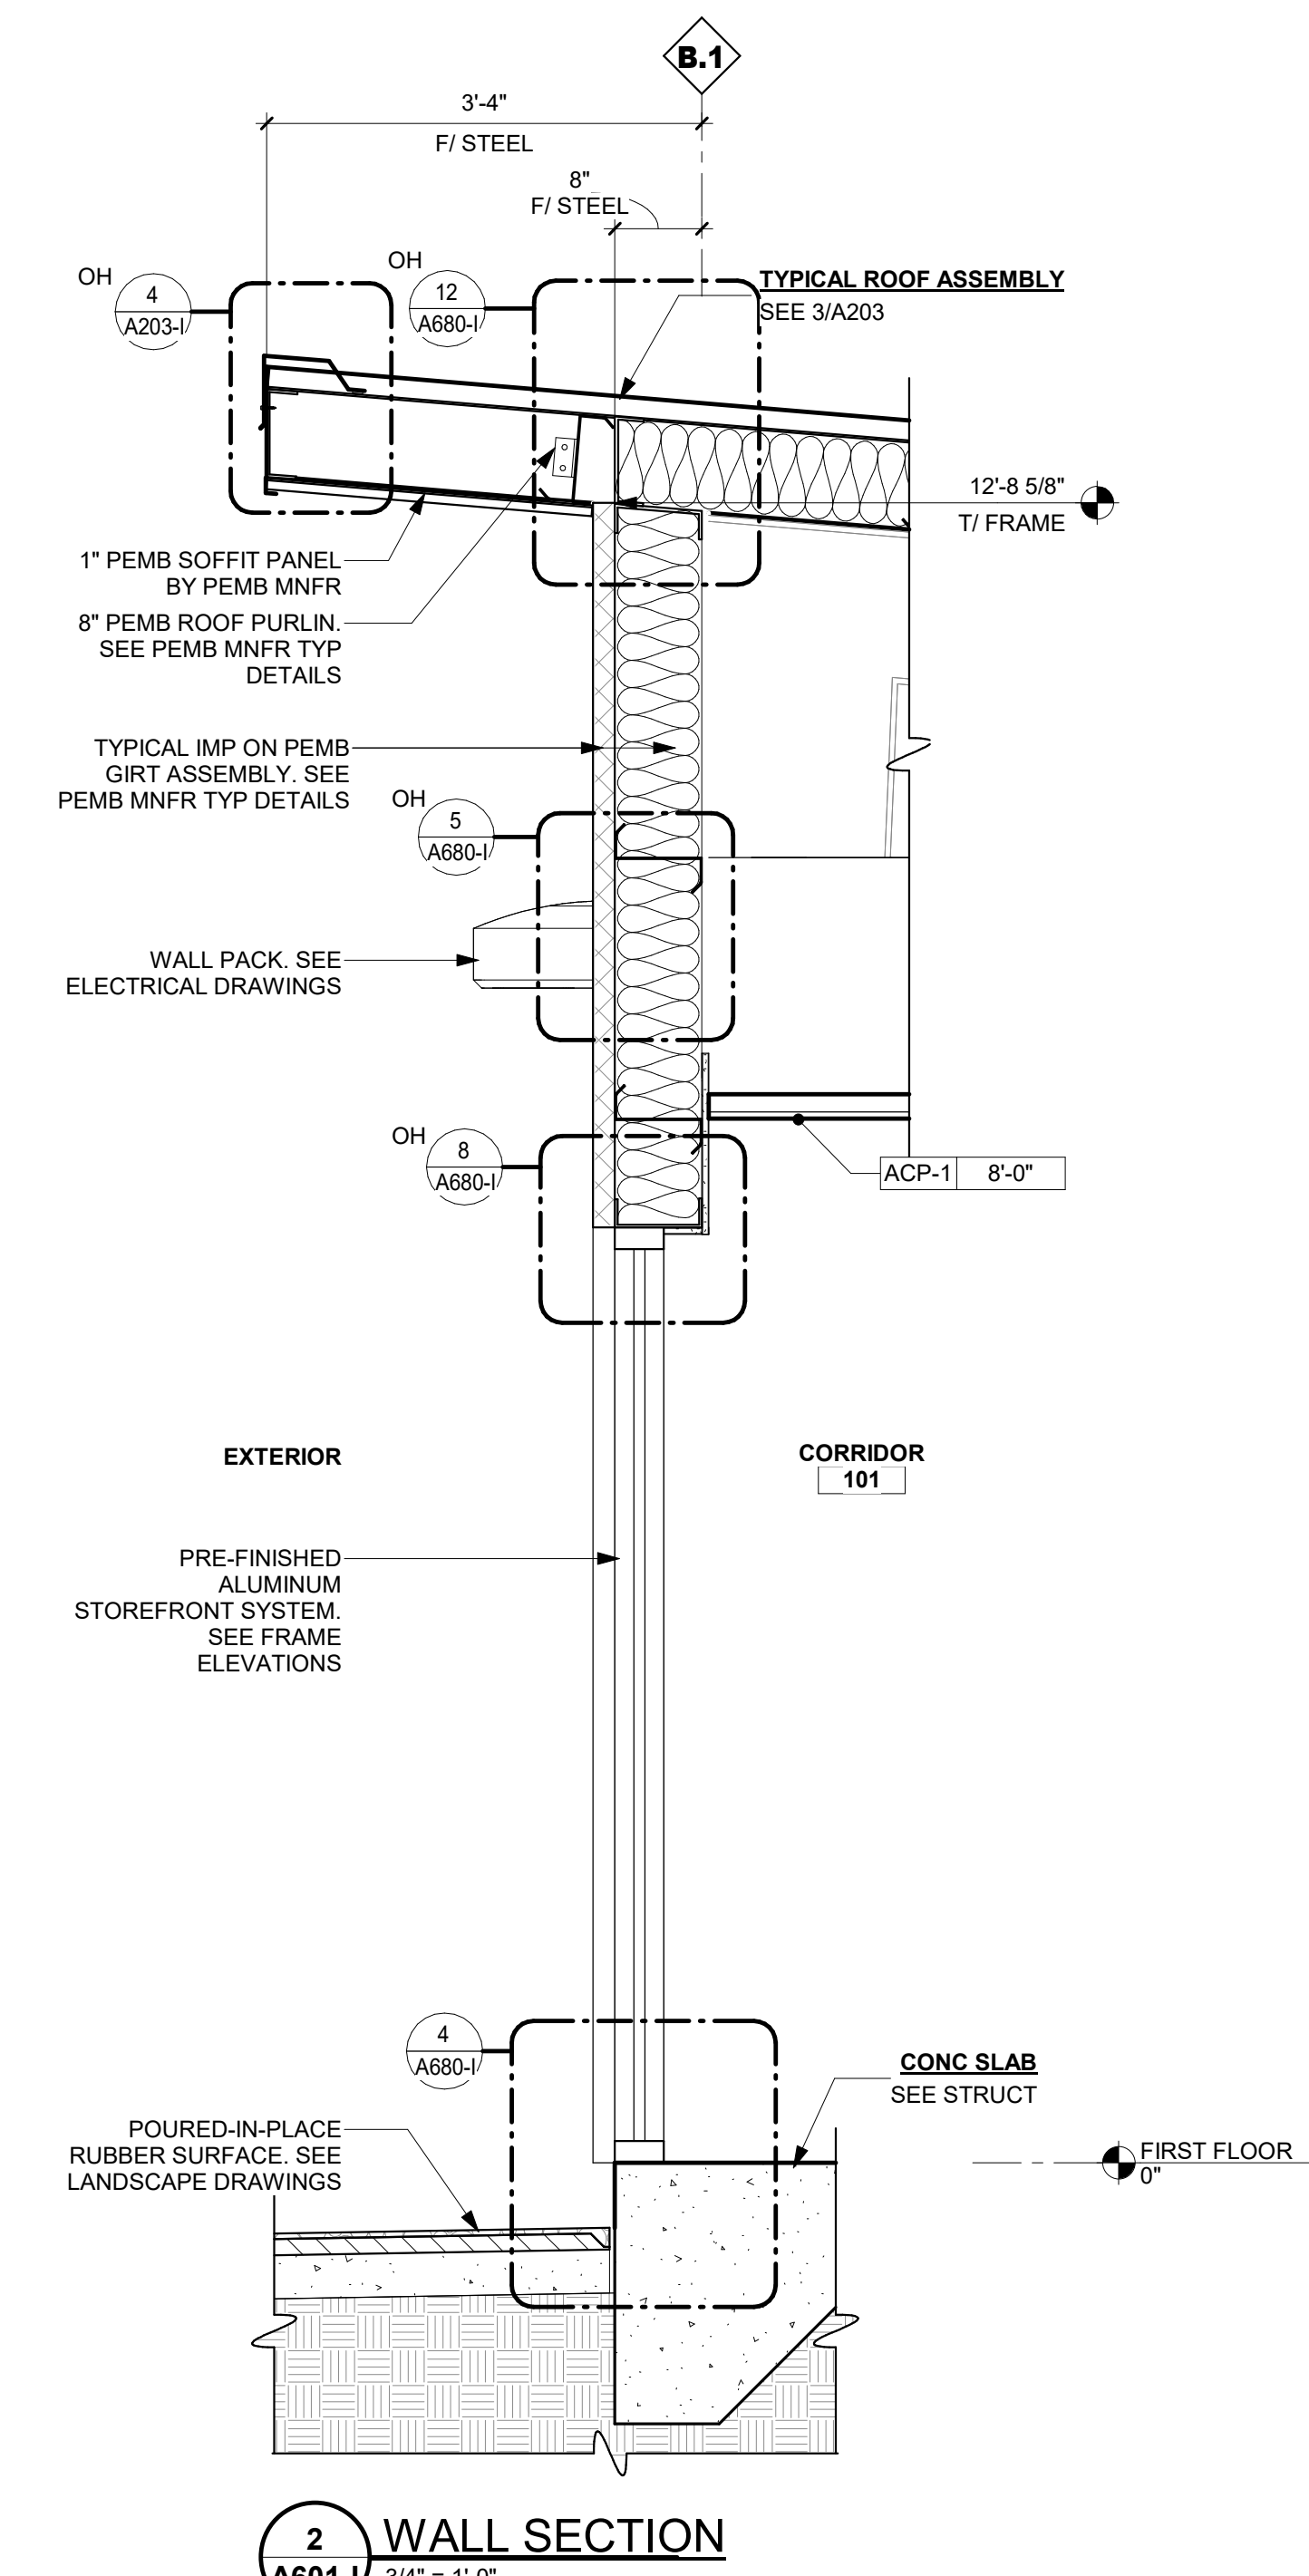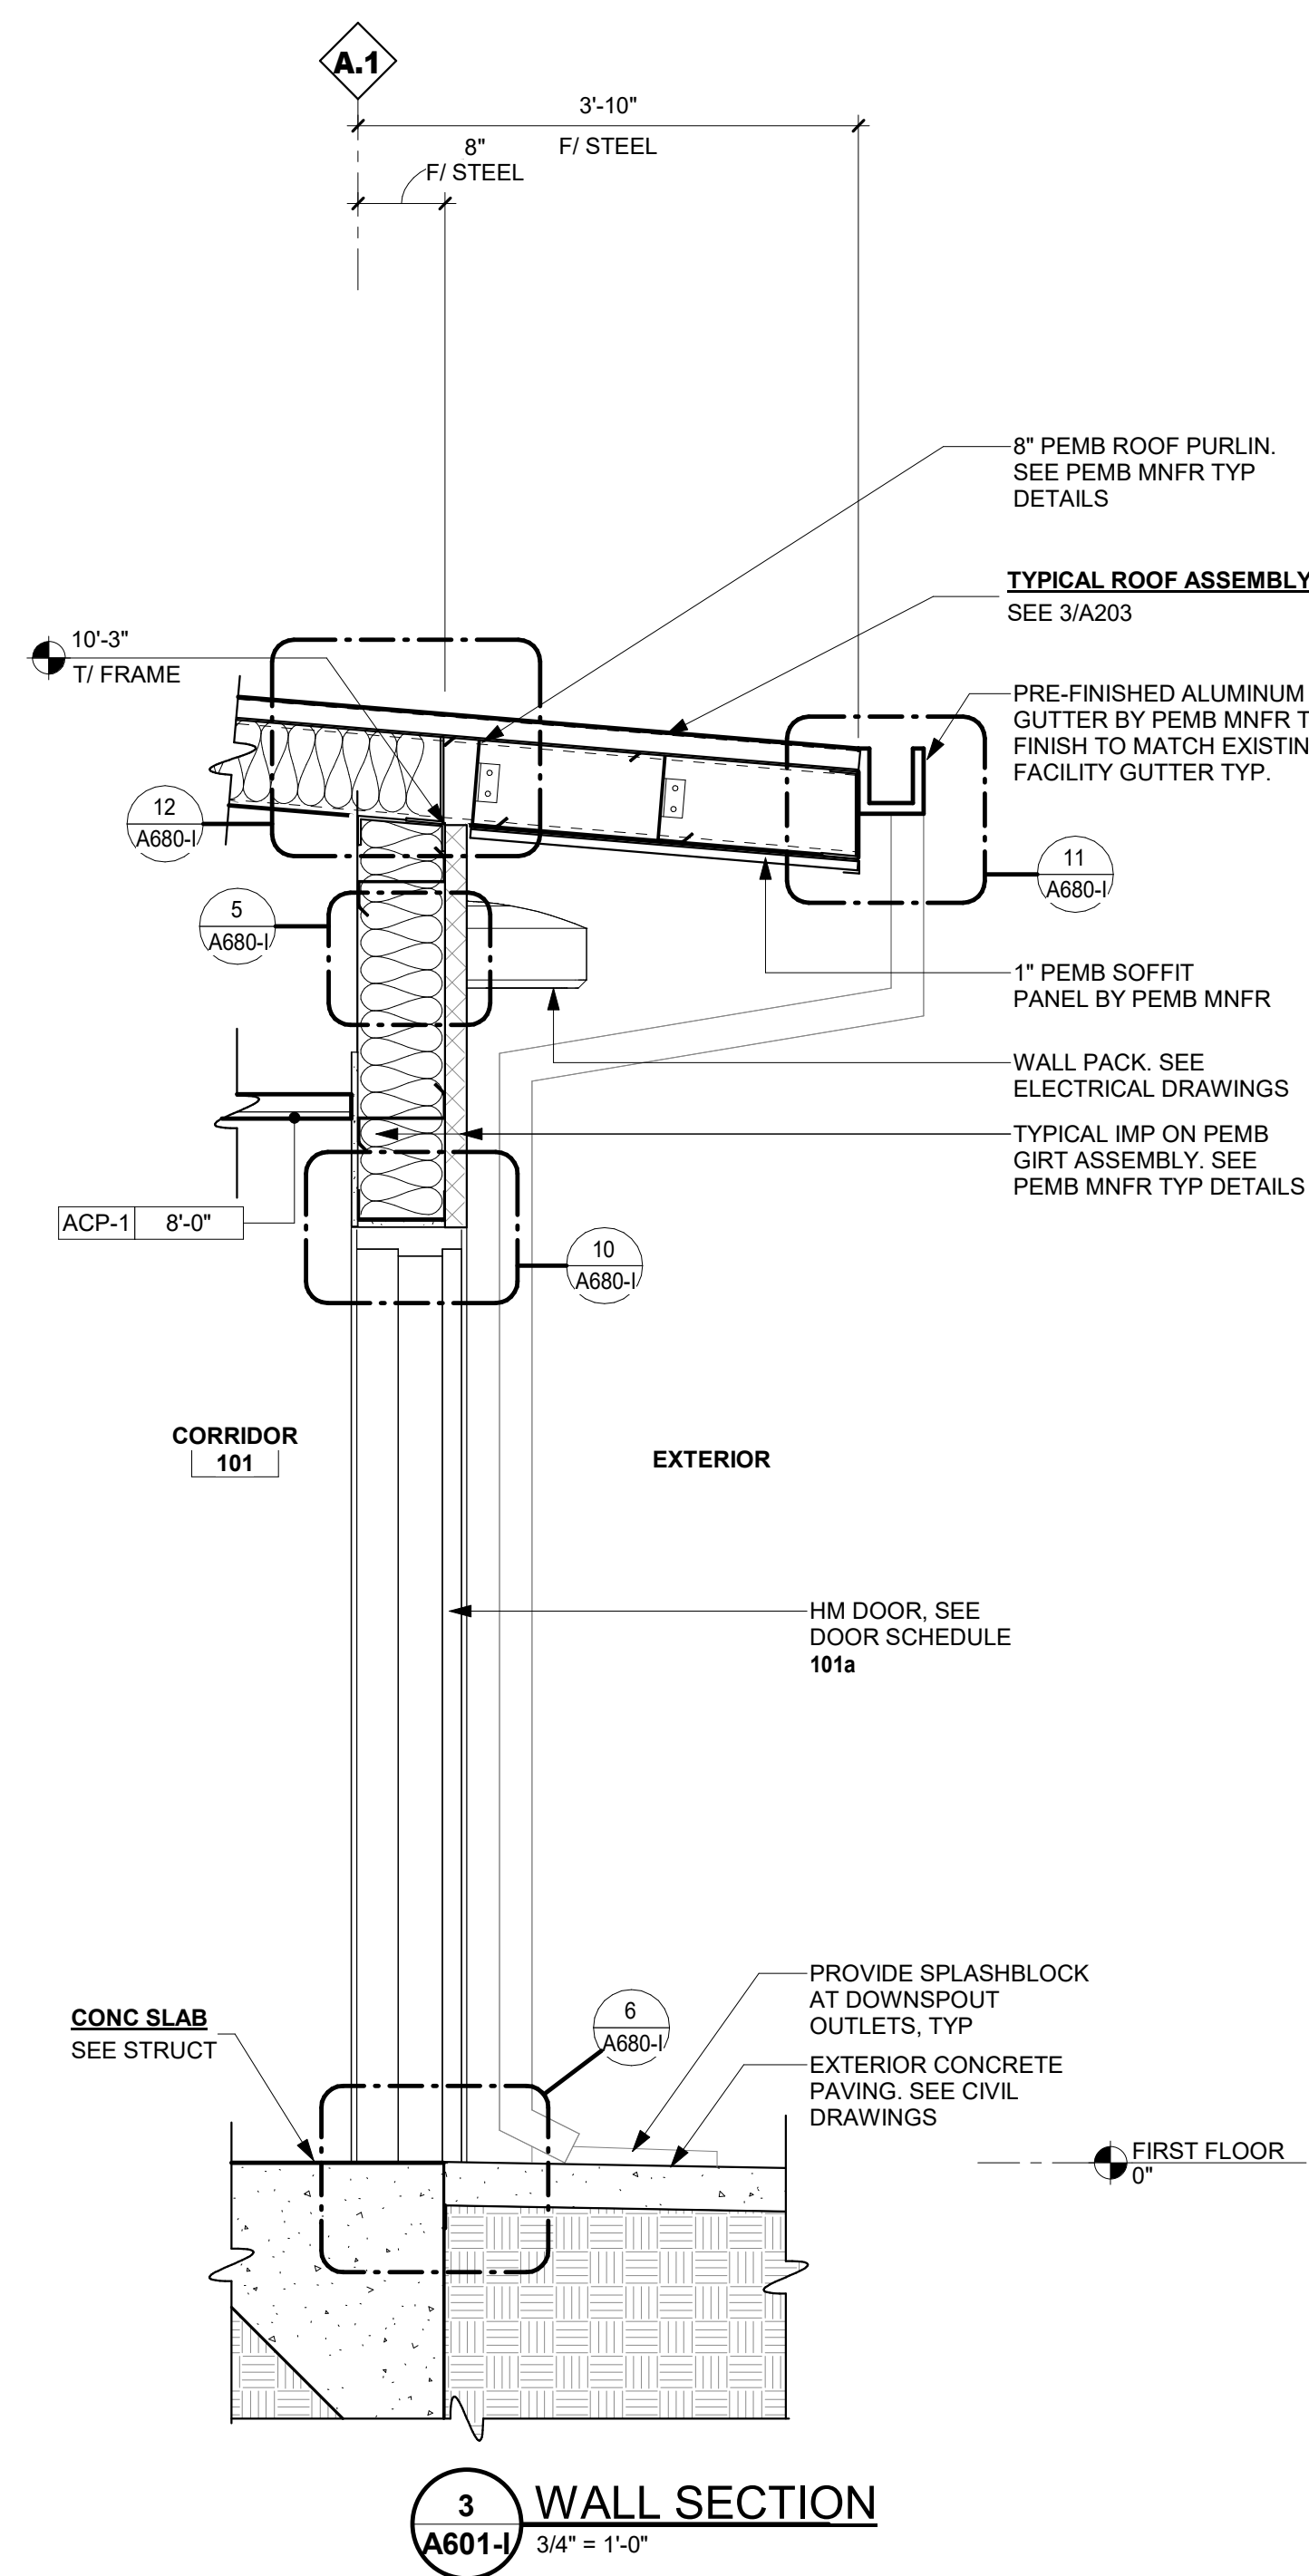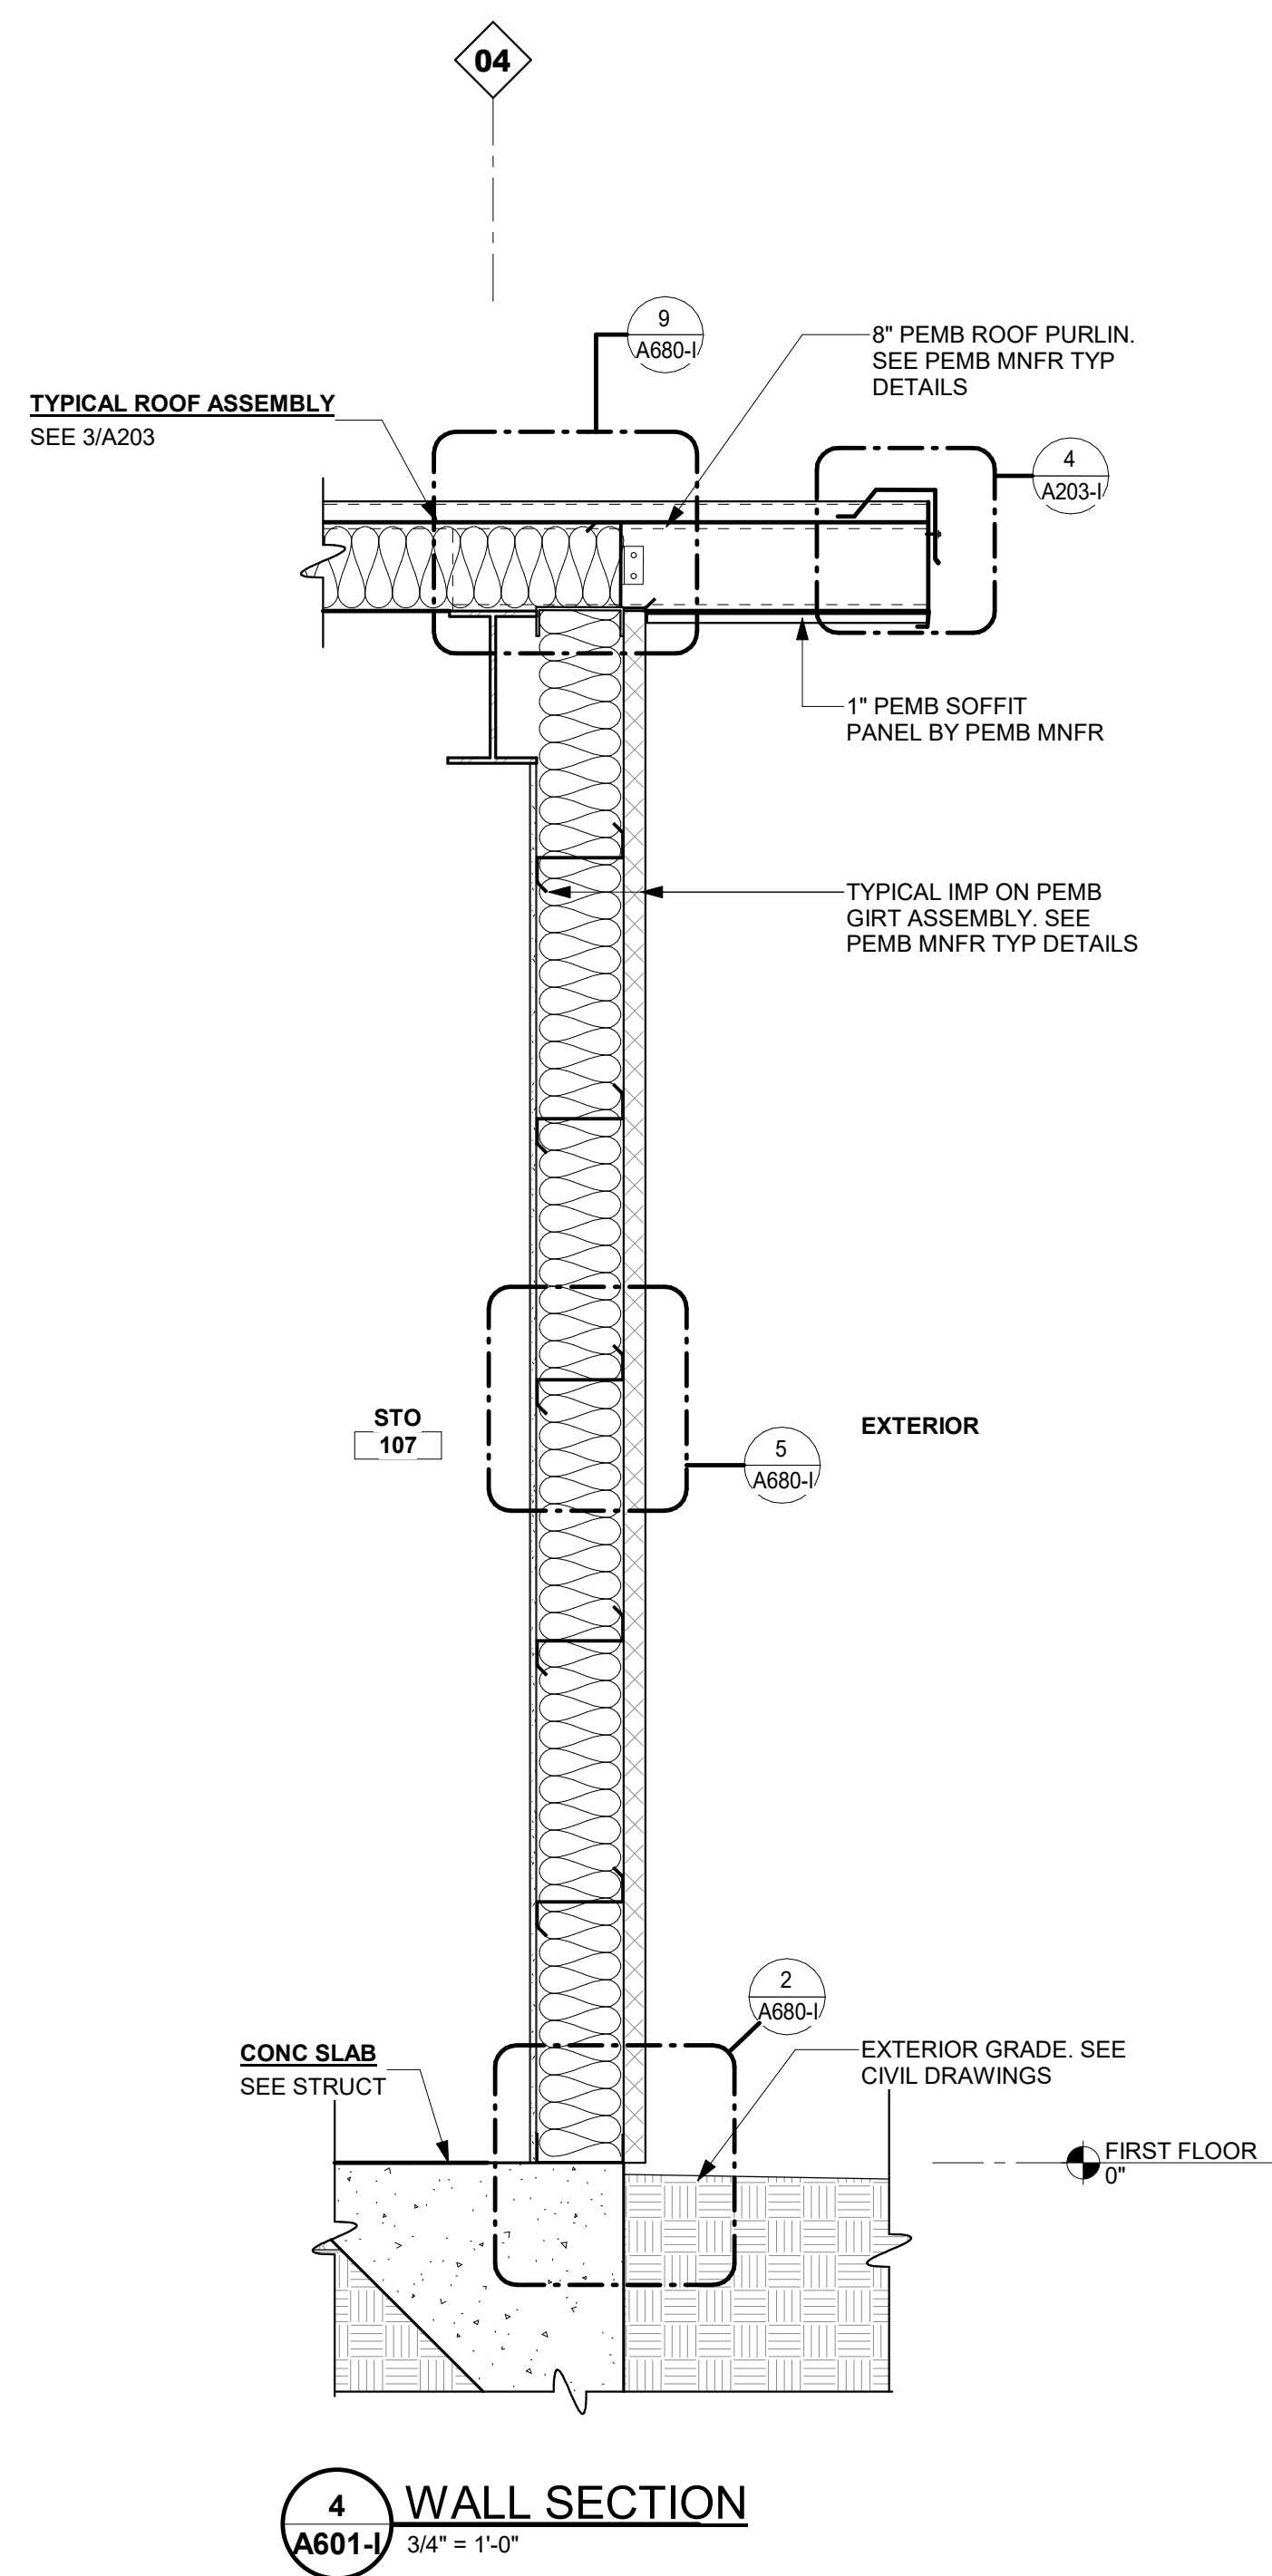

Client:  
**Fannin County**

370 Tom Boyd Road  
Blue Ridge, Georgia 30513

Project Number: 24184  
Project Name:

**Fannin County Rec.  
Center - Phase I**

580 Winding Drive  
Blue Ridge, Georgia 30513

Key Plan:

Sheet Title:  
**Sections**

Sheet Number:  
**A601-I**

RELEASED FOR CONSTRUCTION AND PERMIT